



SECTION 35  
TOWNSHIP 80 NORTH, RANGE 5 EAST,  
5<sup>TH</sup> PRINCIPAL MERIDIAN  
PRINCETON TOWNSHIP  
SCOTT COUNTY, IOWA

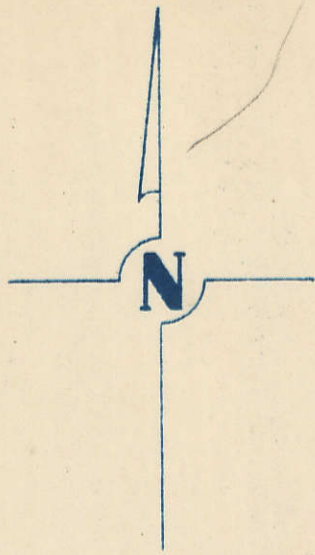

SCALE: 1 INCH = 330 FEET

SECTION 26 PAGE 26

TRANSFER PAGE 411

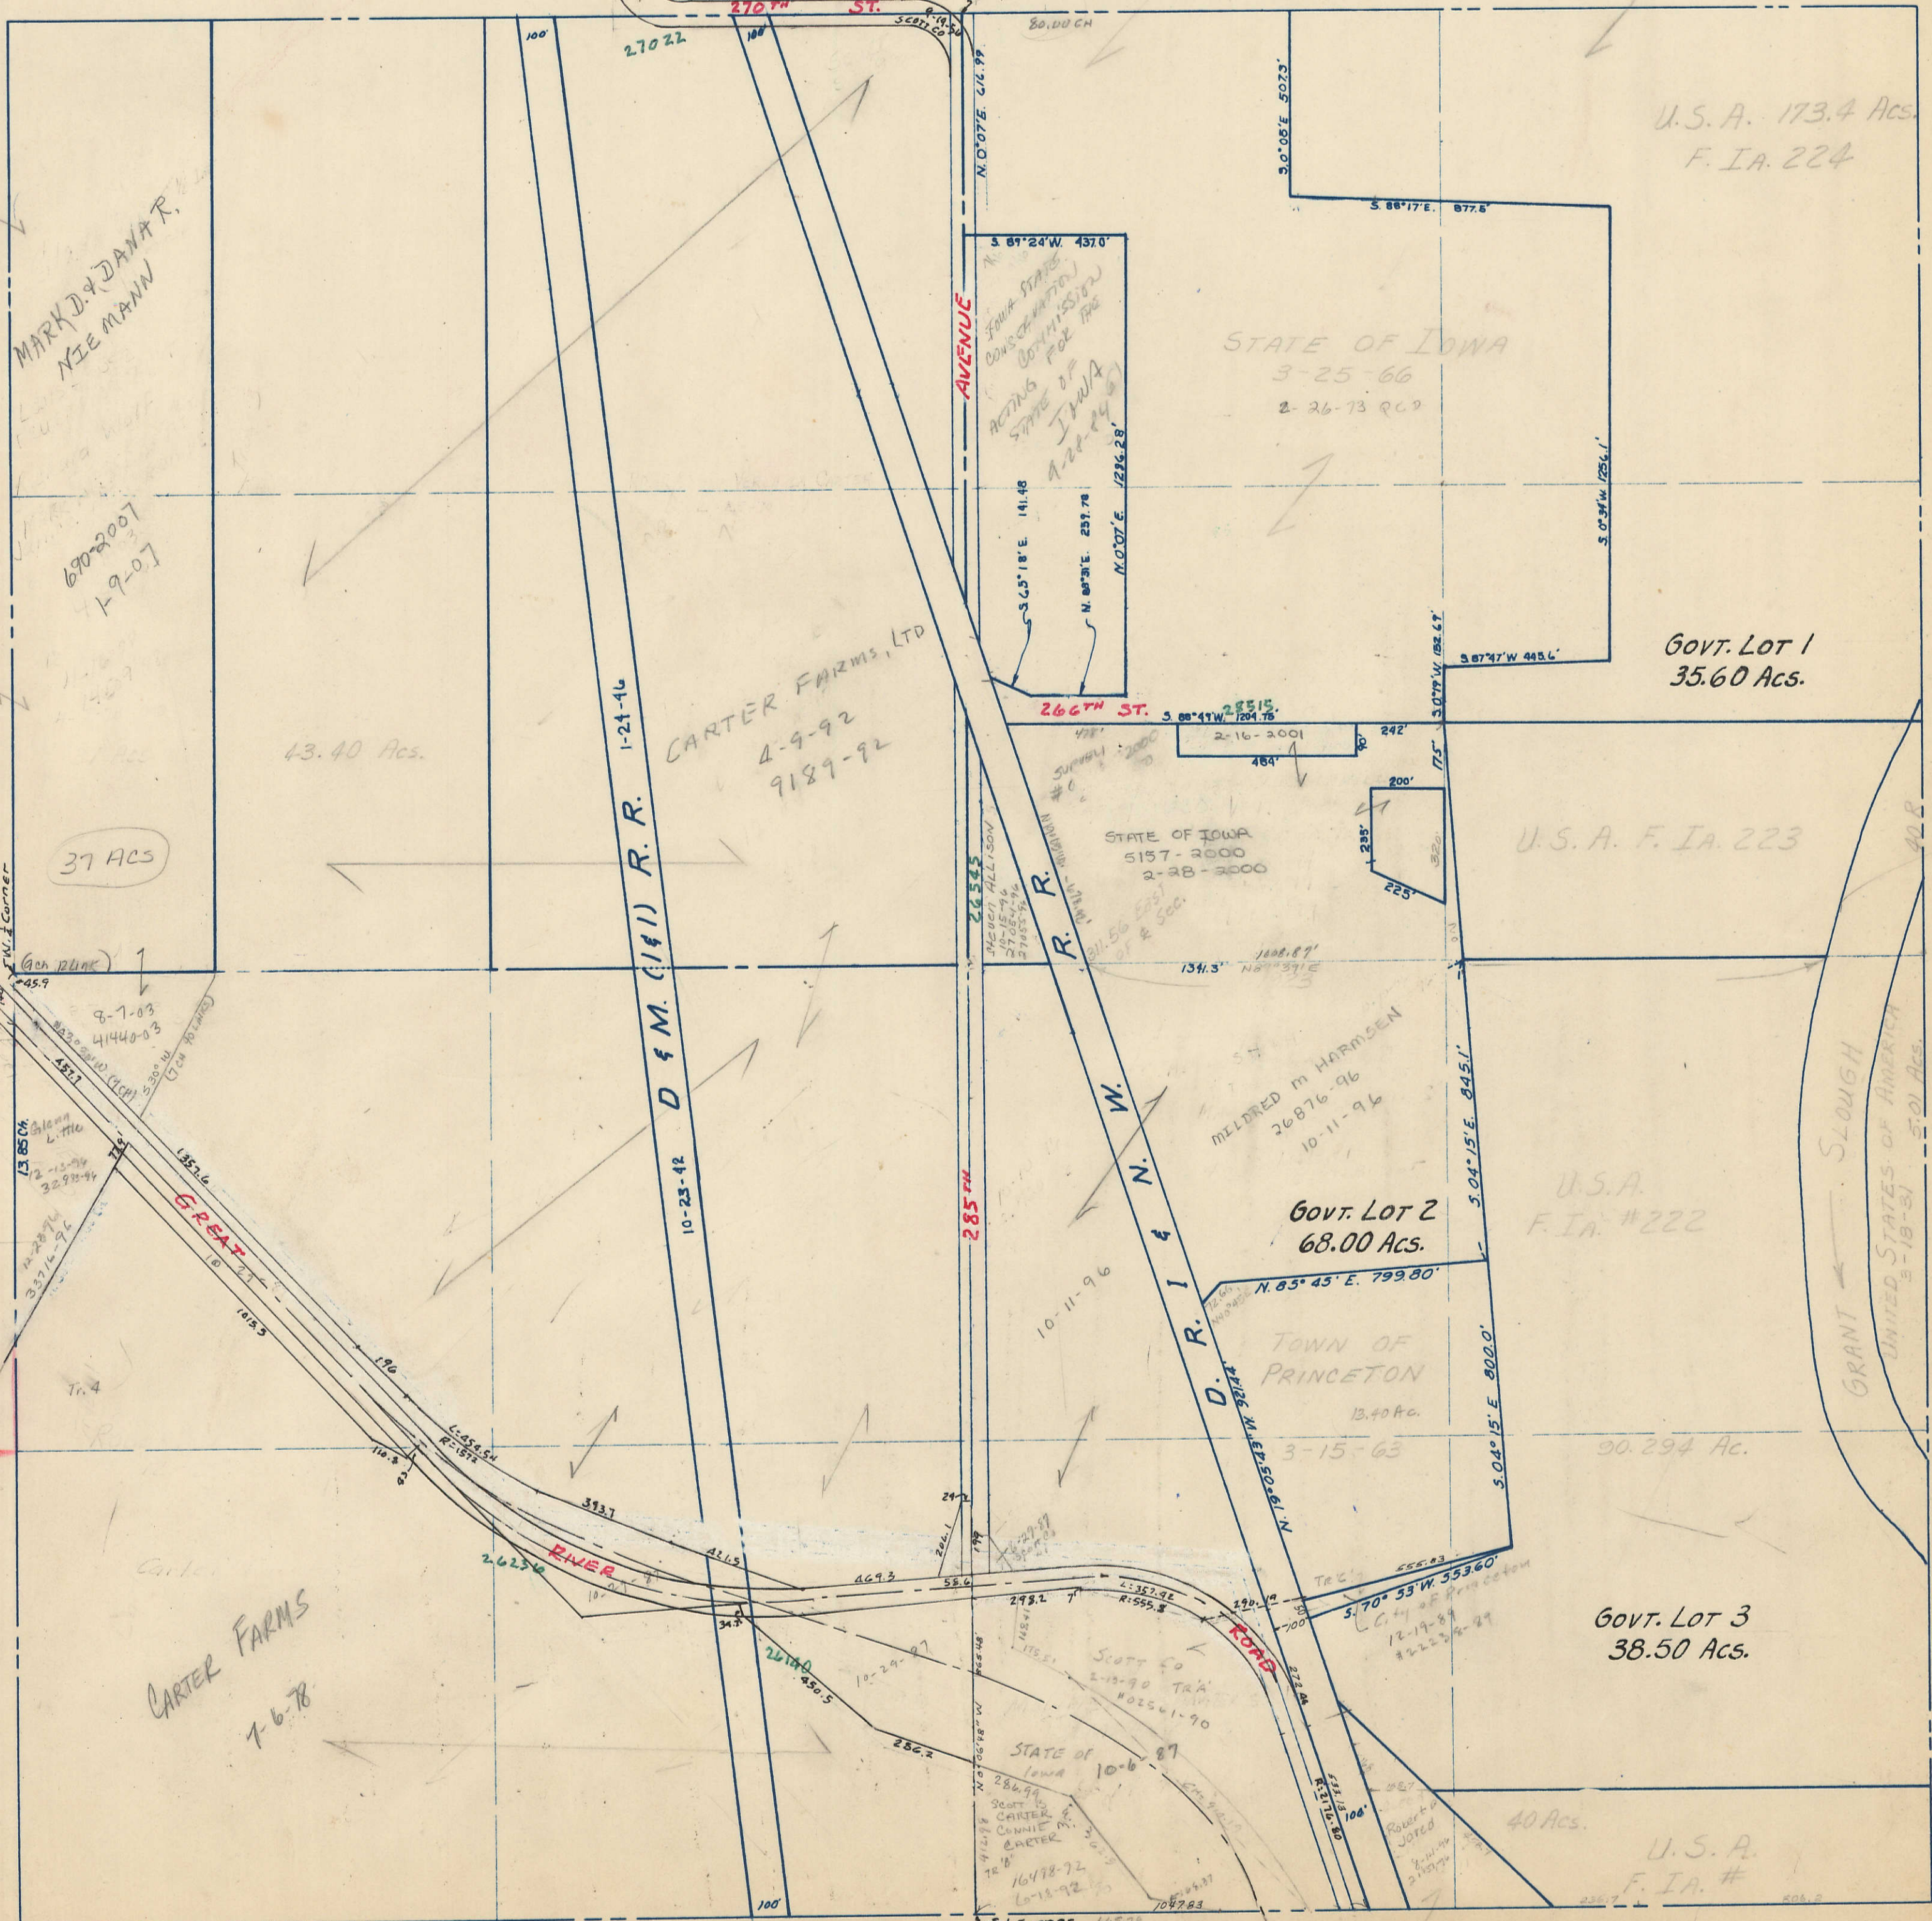

SECTION 34 PAGE 34

SECTION 36 PAGE 36

SECTION 2 PAGE 2