


SECTION 36
TOWNSHIP 80 NORTH, RANGE 5 EAST,
5TH PRINCIPAL MERIDIAN
PRINCETON TOWNSHIP
SCOTT COUNTY, IOWA


TRANSFER PAGE 412

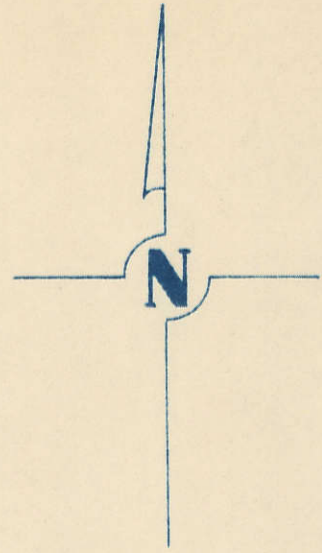

SCALE: 1 INCH = 330 FEET

SECTION 25

PAGE 25

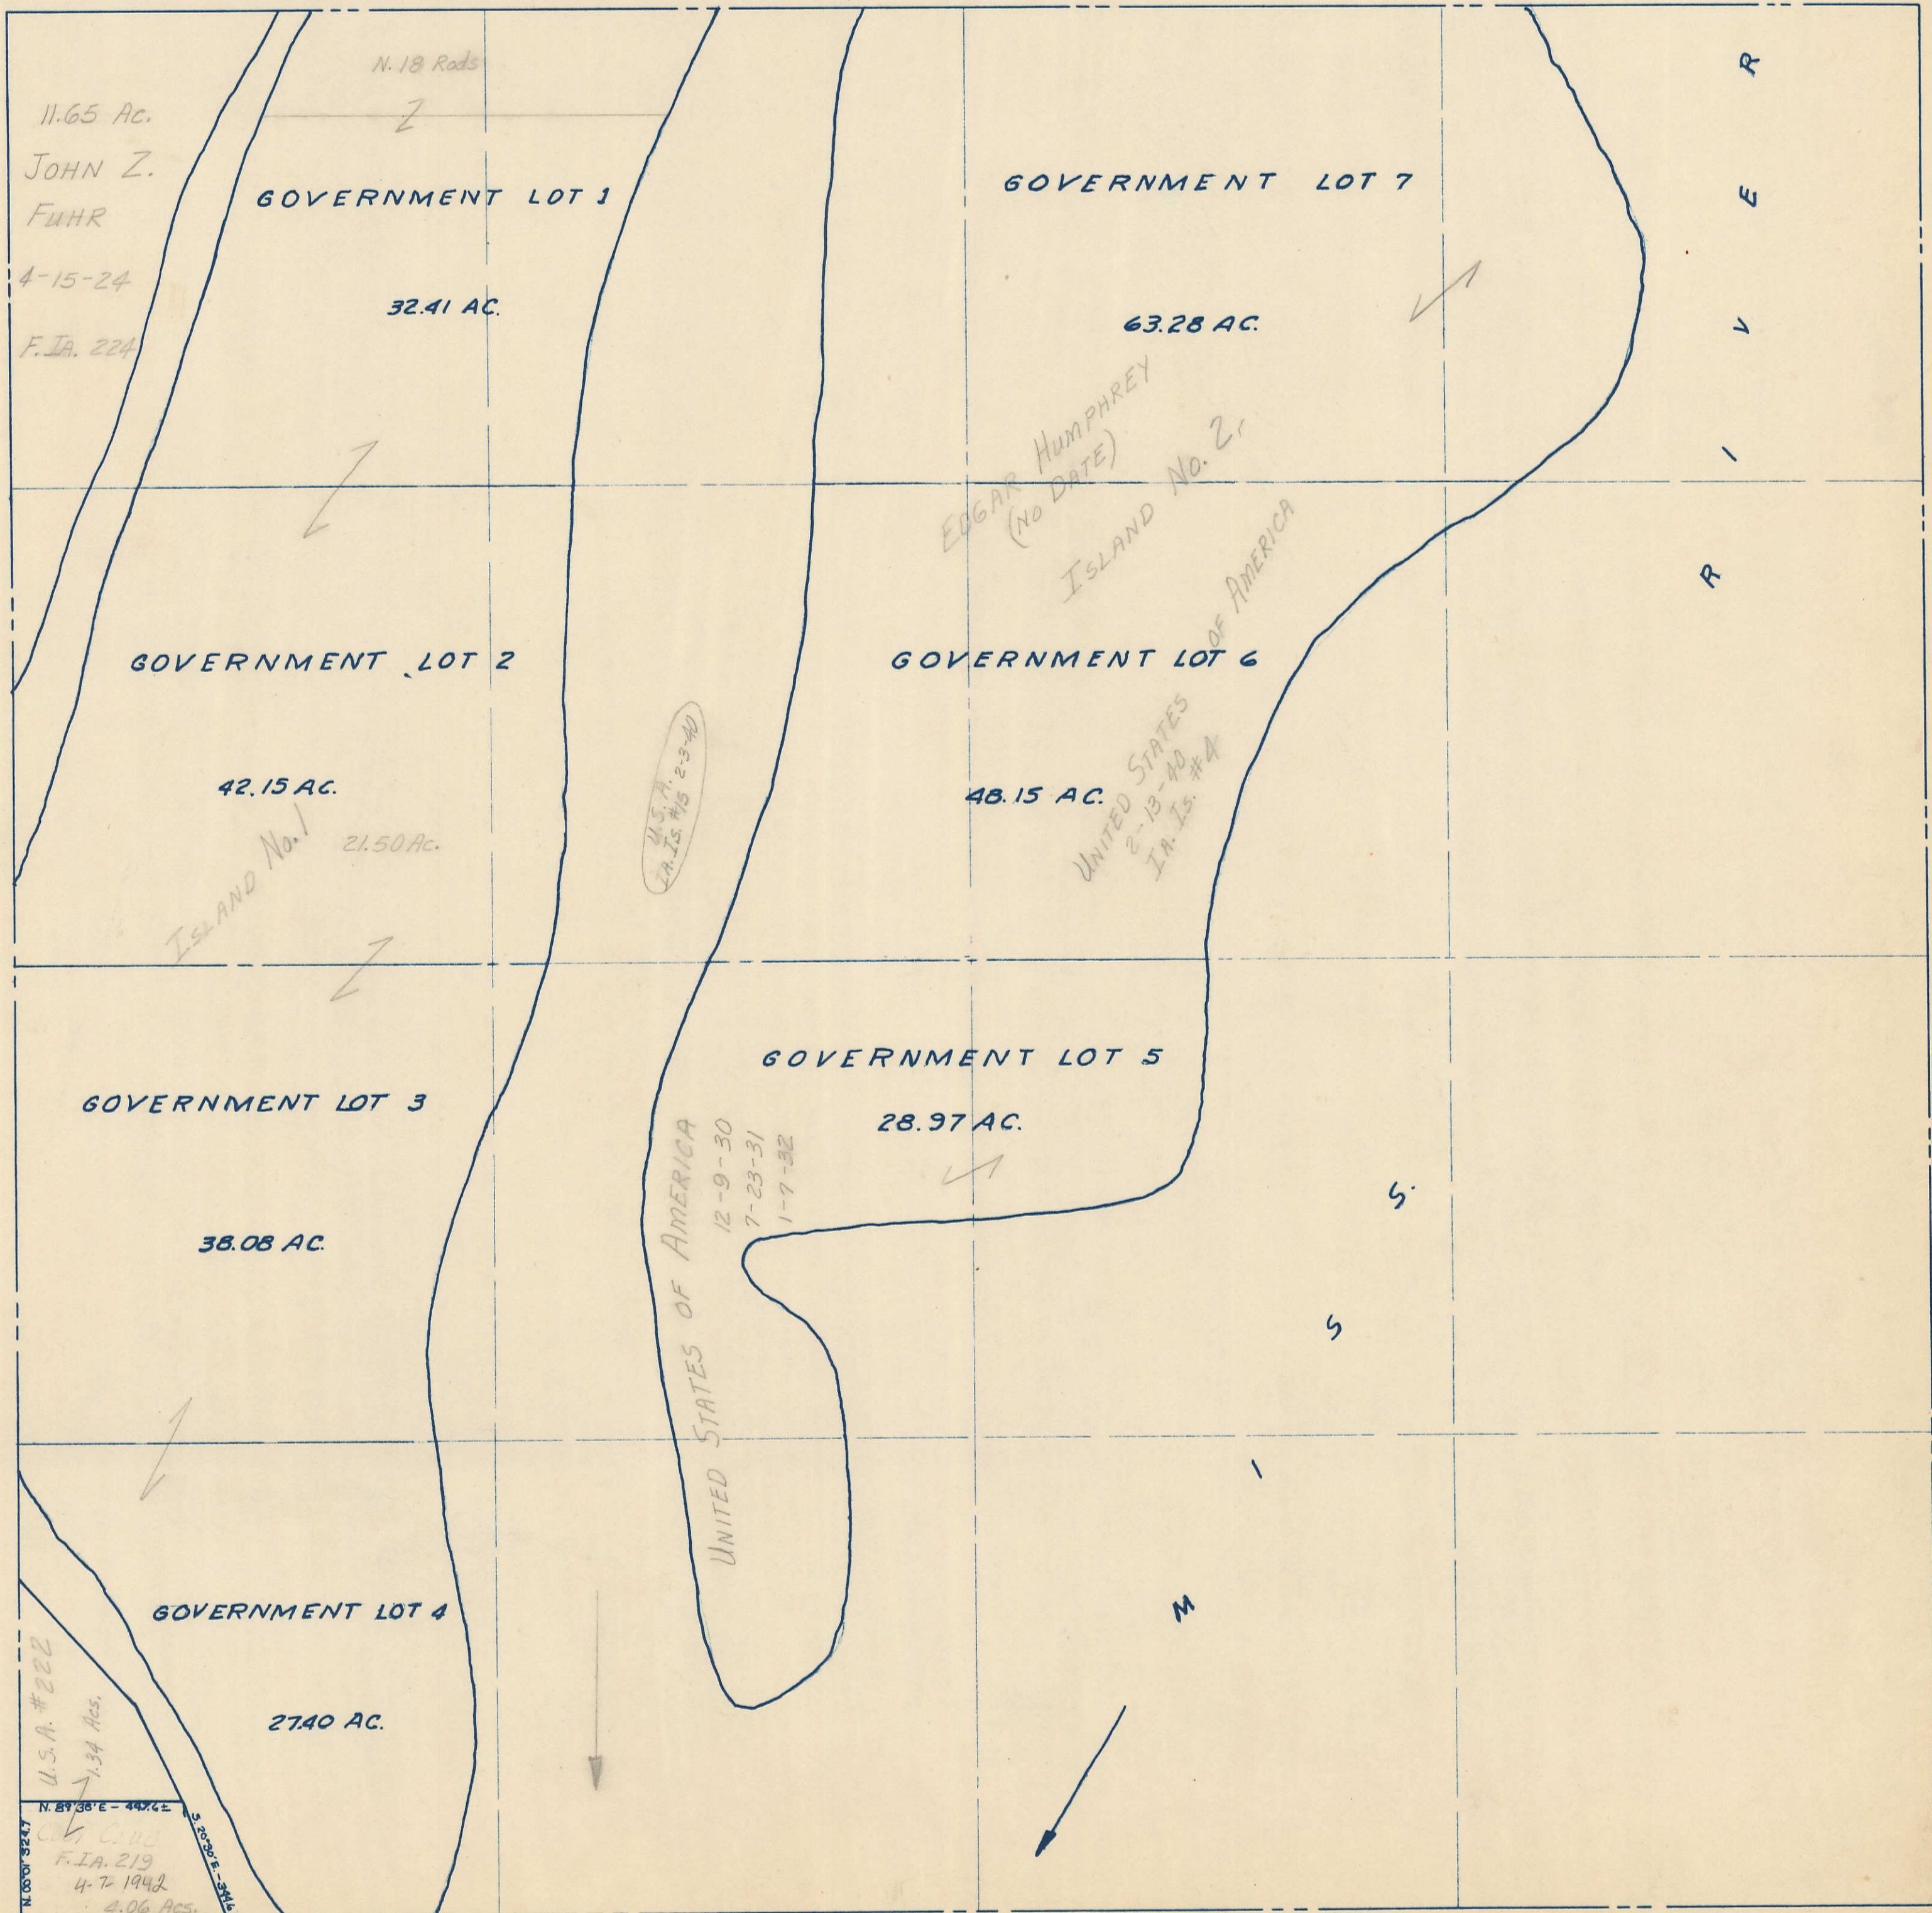

PAGE 35

SECTION 35

PAGE

SECTION