
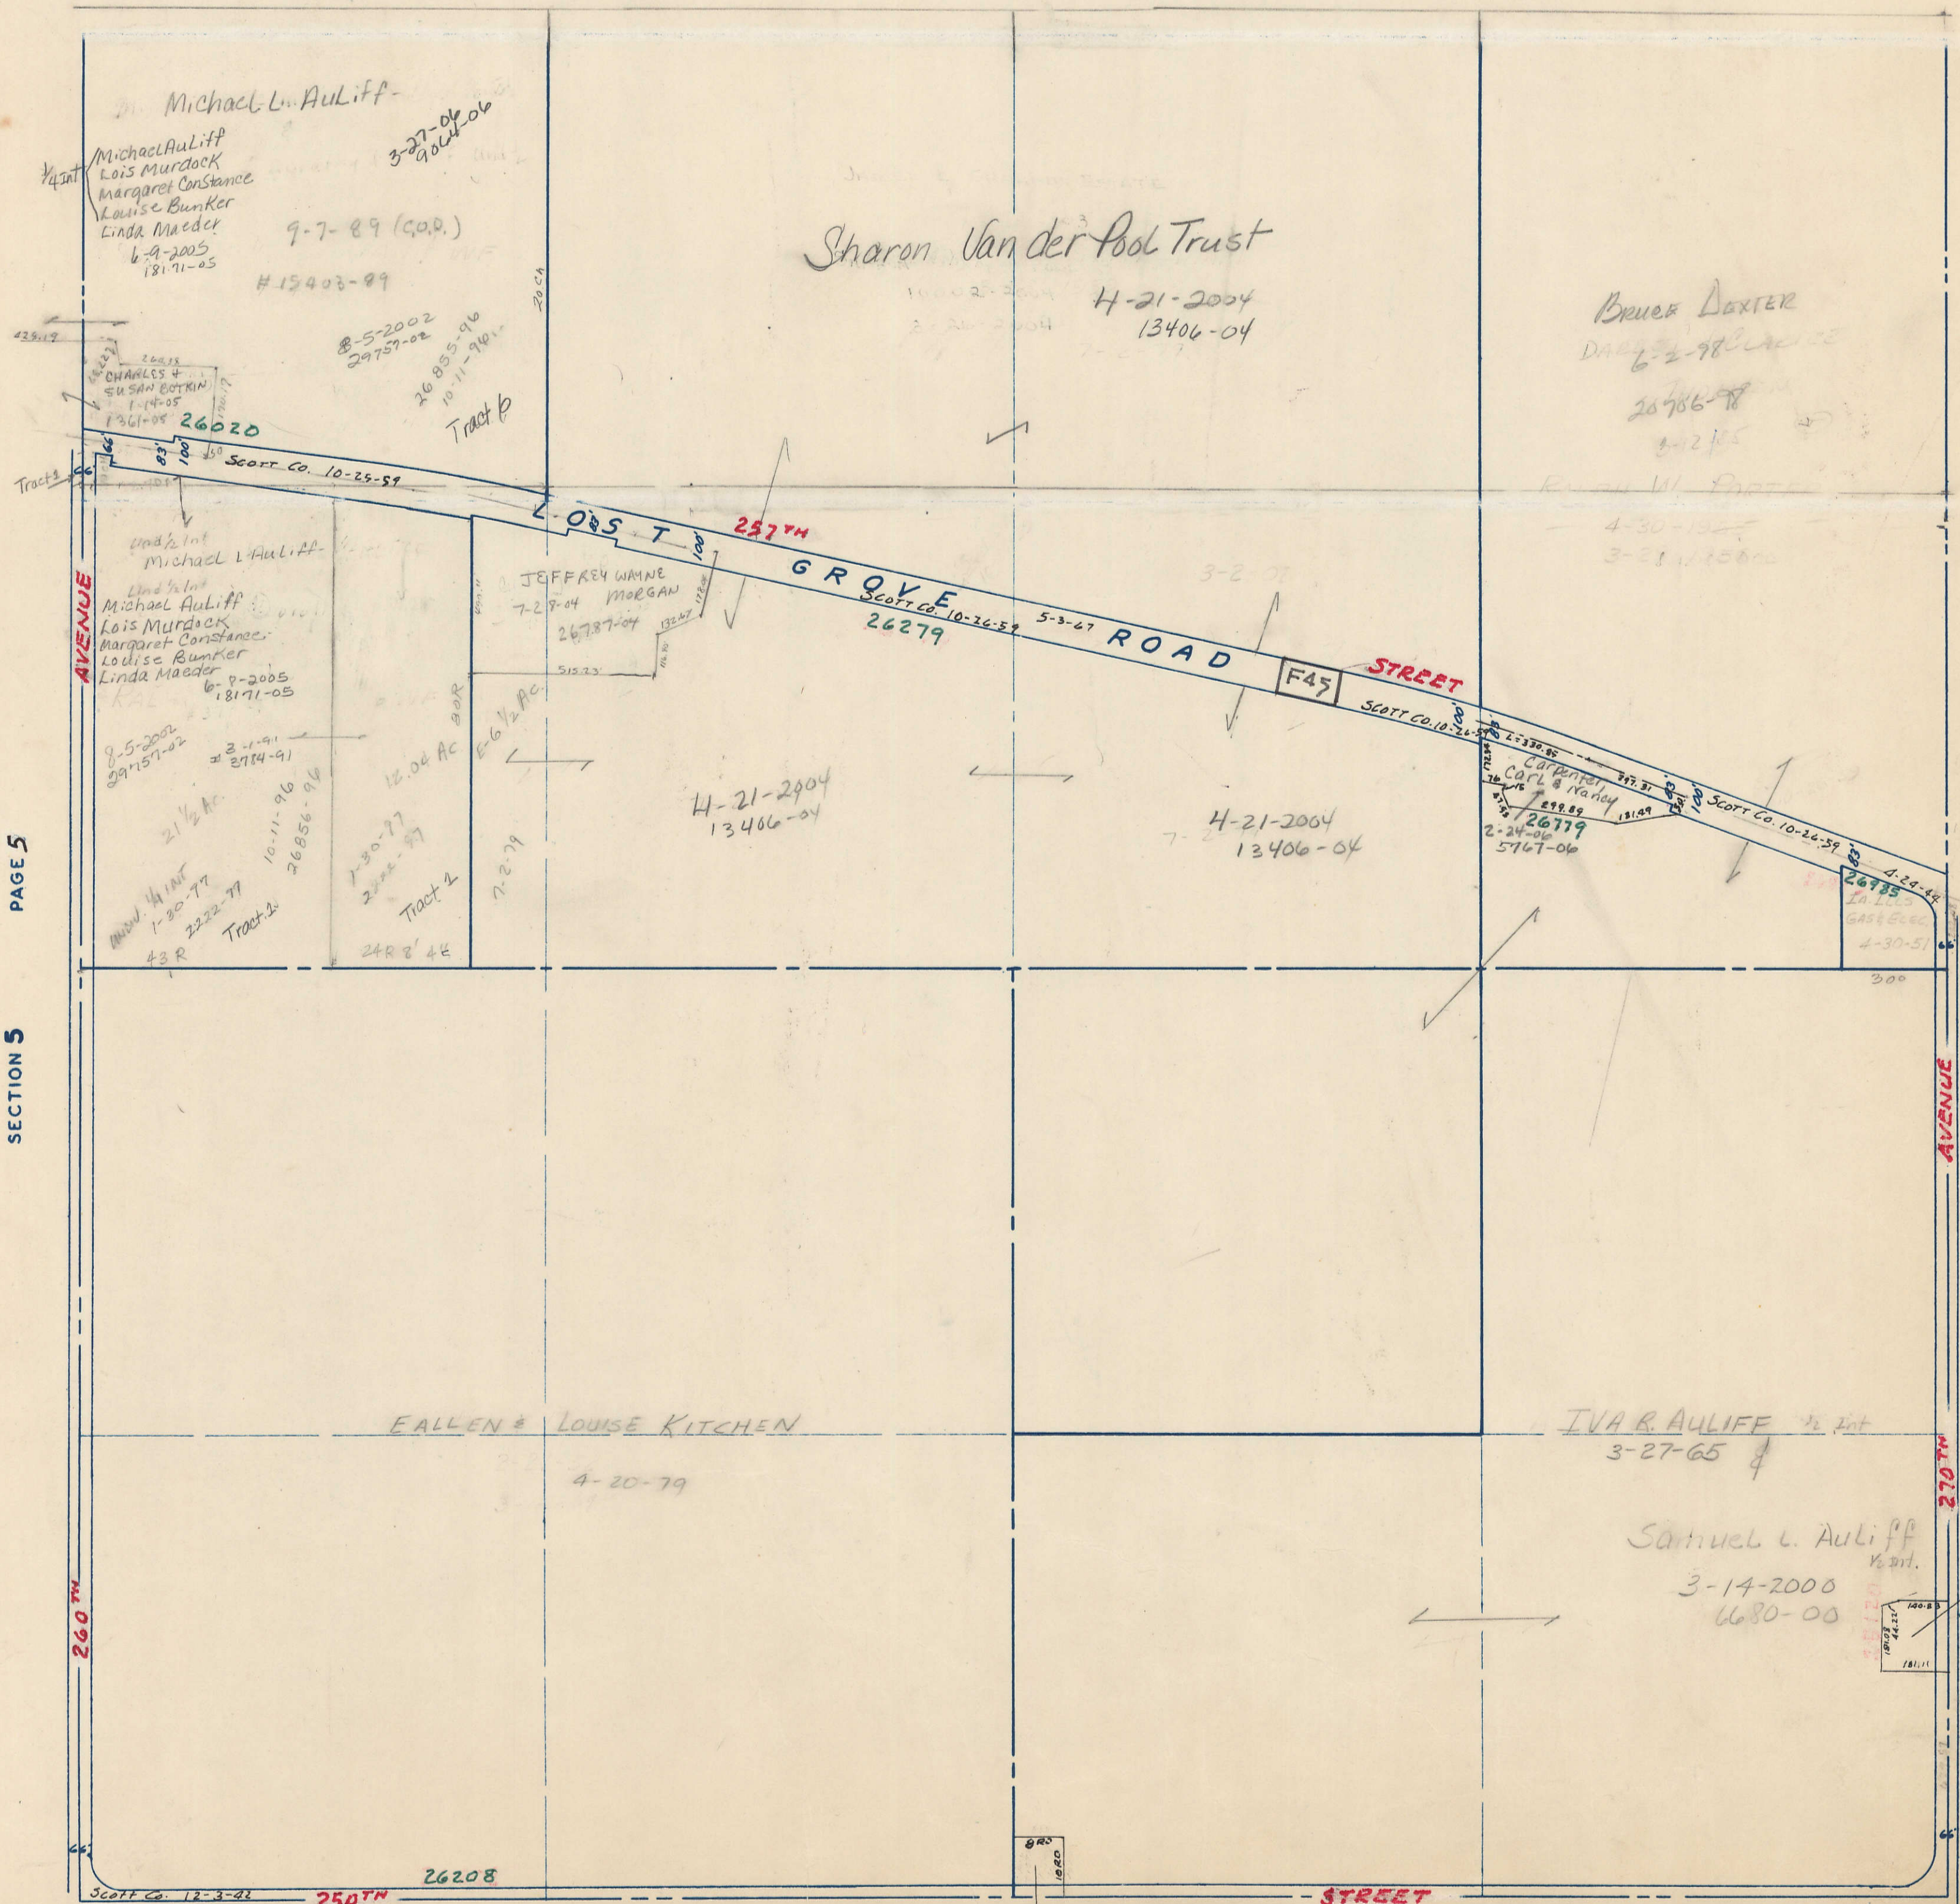


SECTION 4
TOWNSHIP 79 NORTH, RANGE 5 EAST,
5TH PRINCIPAL MERIDIAN
PRINCETON TOWNSHIP
SCOTT COUNTY, IOWA

TRANSFER PAGE 380

SCALE: 1 INCH = 330 FEET

SECTION 33-80-5 PAGE 33

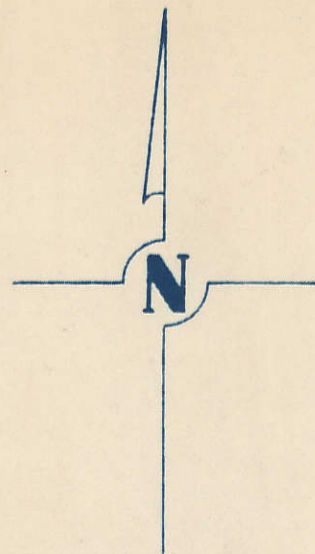

PAGE 5

SECTION 5

PAGE 3

SECTION 3

SECTION 9

PAGE 9