



SECTION 5
TOWNSHIP 79 NORTH, RANGE 5 EAST,
5TH PRINCIPAL MERIDIAN
PRINCETON TOWNSHIP
SCOTT COUNTY, IOWA

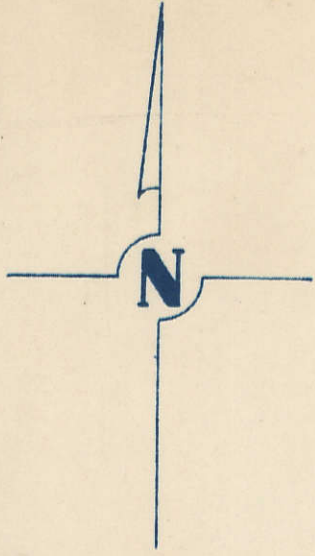

SCALE: 1 INCH = 330 FEET

TRANSFER PAGE 381

SECTION 32-80-5 PAGE 32

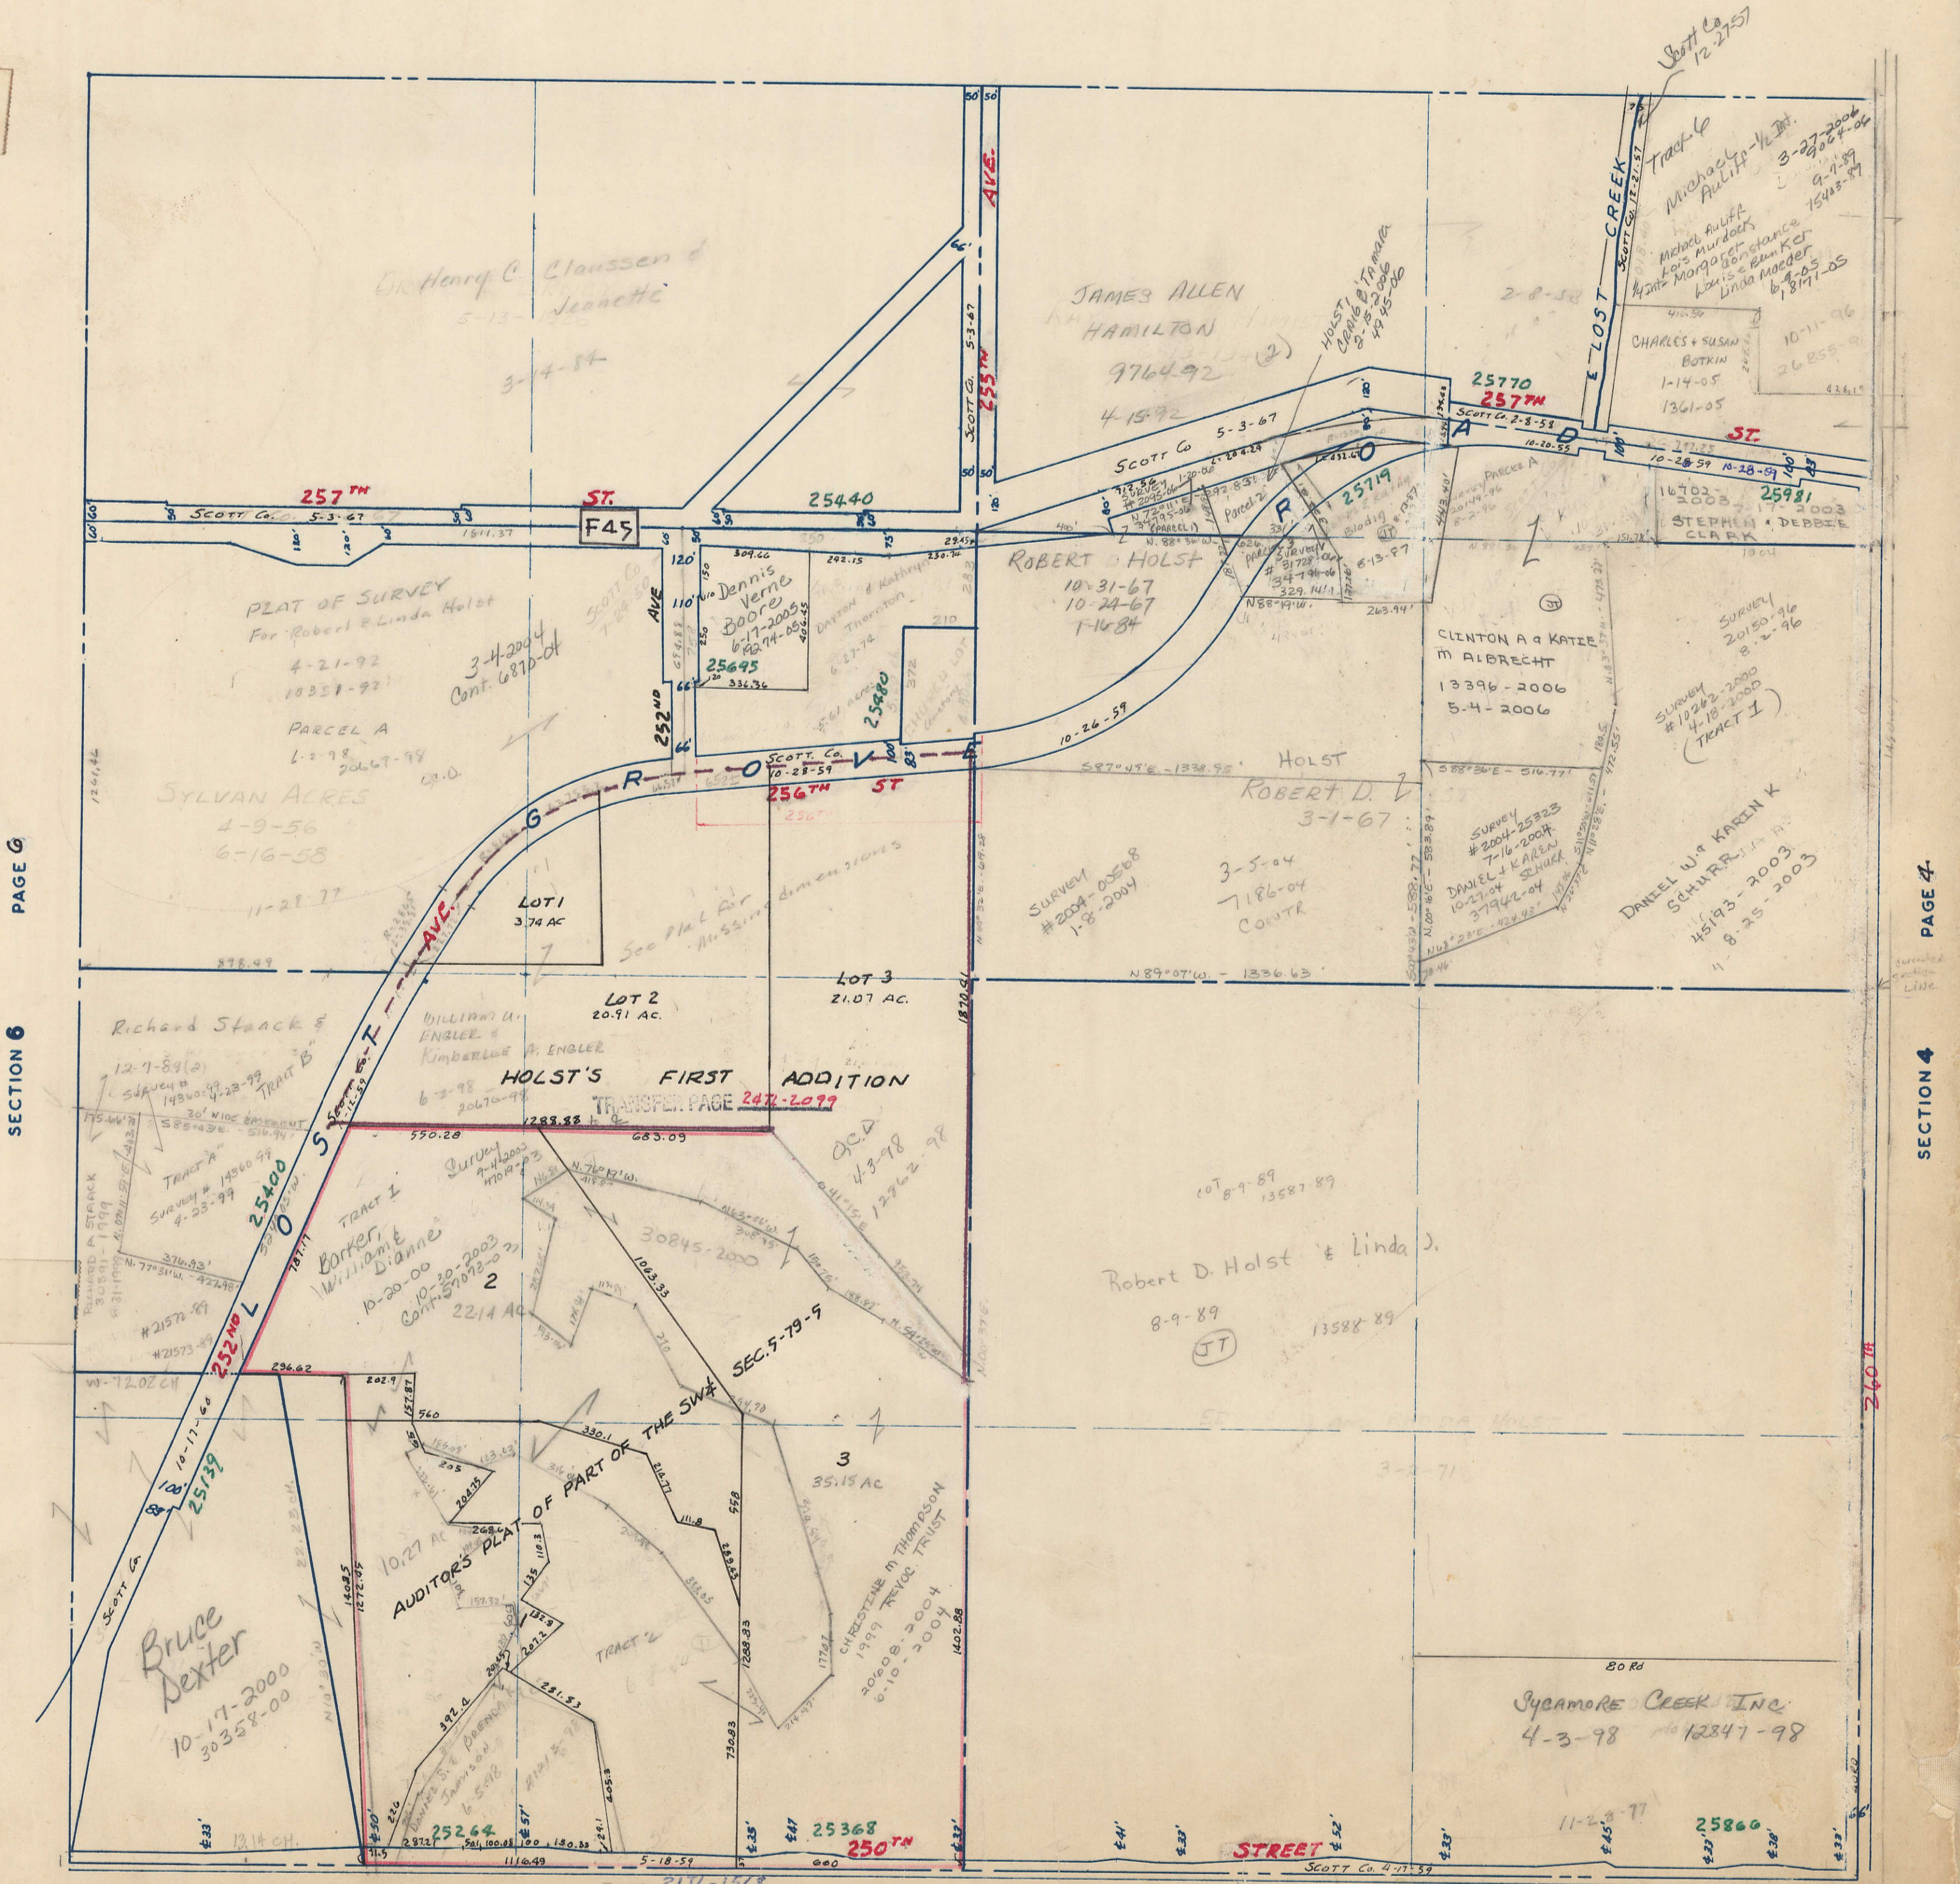

PAGE 6

SECTION 6

PAGE 4

SECTION 4

Transfer Page 211-1568

SECTION 8

PAGE 8

LINKS - SYLVAN ACRES
E. 52.6, 7.76