



SECTION 6  
TOWNSHIP 79 NORTH, RANGE 5 EAST,  
5<sup>TH</sup> PRINCIPAL MERIDIAN  
PRINCETON TOWNSHIP  
SCOTT COUNTY, IOWA

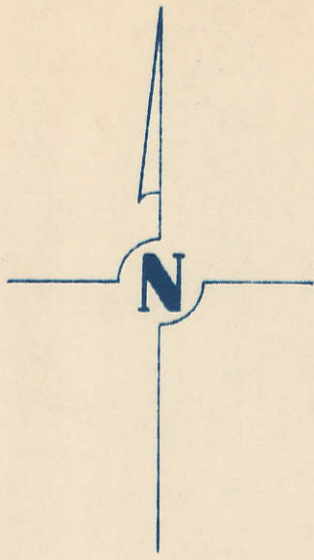

SCALE: 1 INCH = 330 FEET

TRANSFER PAGE 382

SECTION 31-80-5 PAGE 31

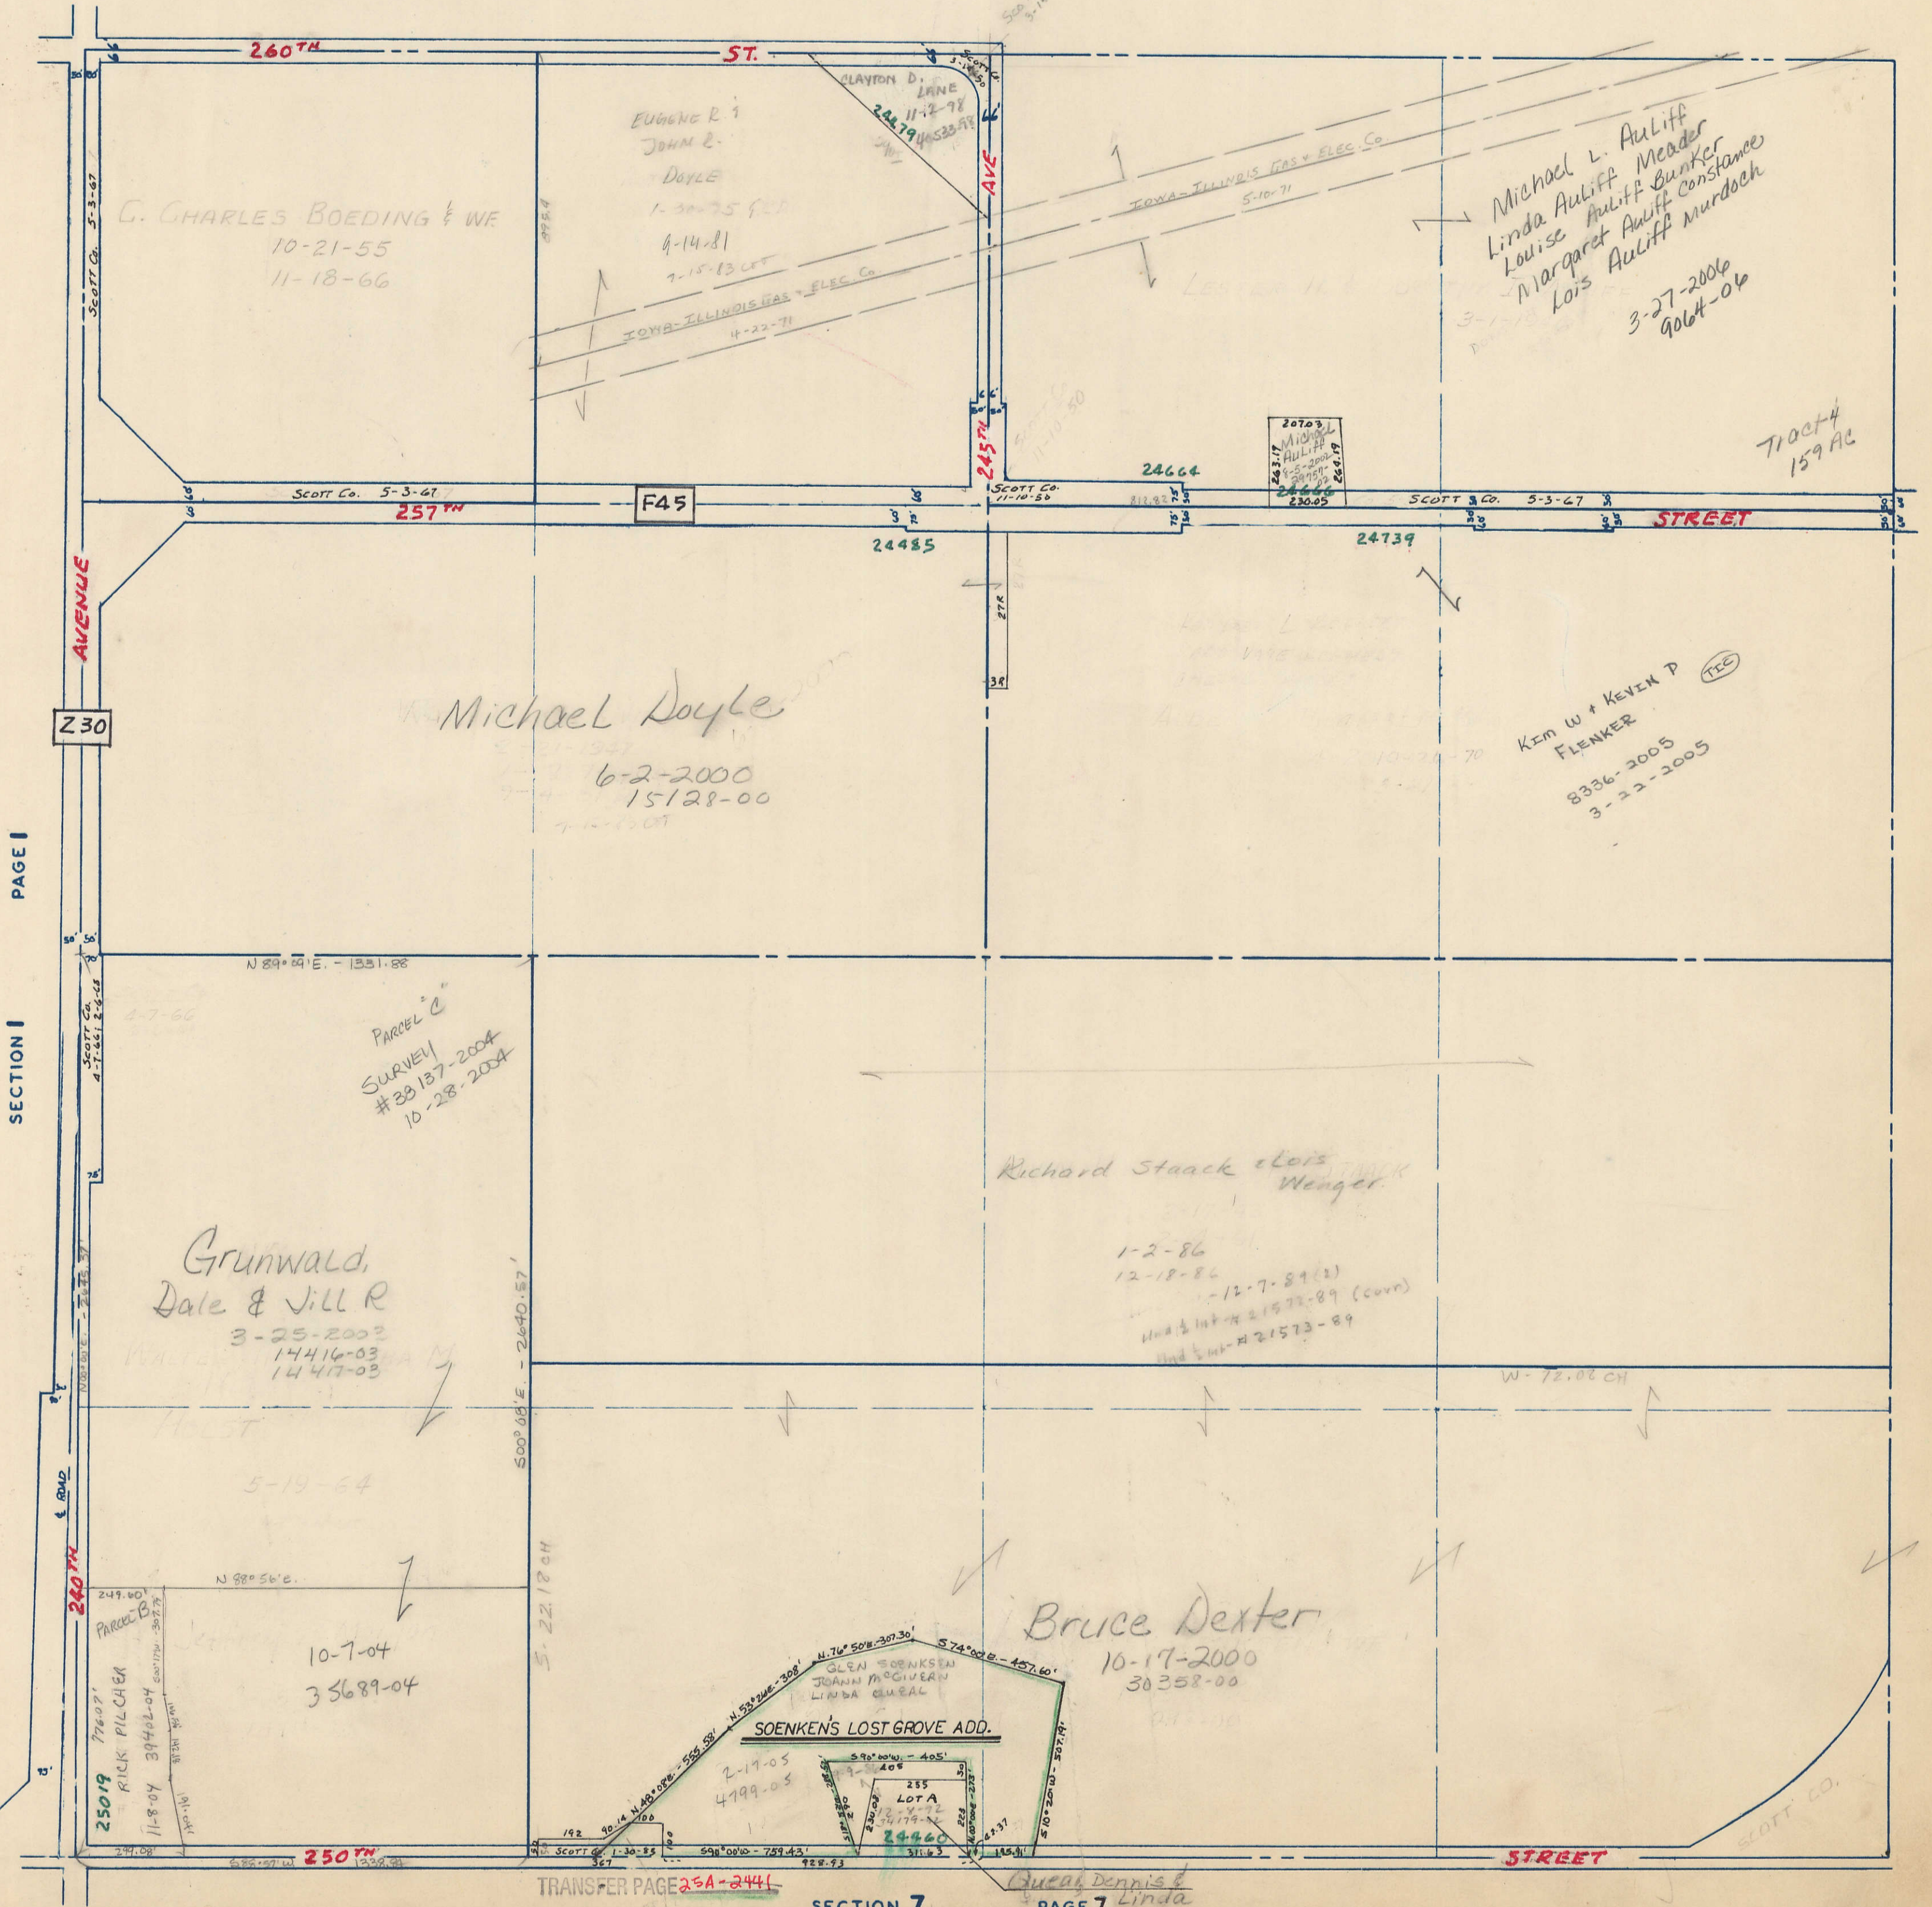

PAGE 5  
SECTION 5

TRANSFER PAGE 25A-244

SECTION 7 PAGE 7