


SECTION 7
TOWNSHIP 79 NORTH, RANGE 5 EAST,
5TH PRINCIPAL MERIDIAN
PRINCETON TOWNSHIP
SCOTT COUNTY, IOWA

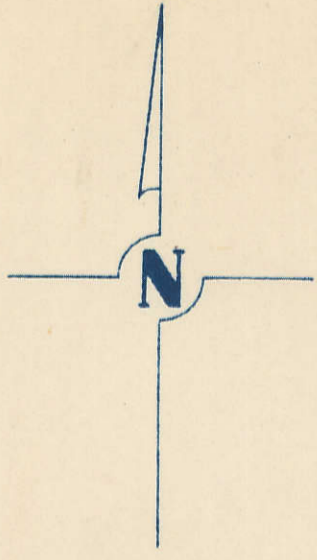


SCALE: 1 INCH = 330 FEET

SECTION 6

PAGE 6

81d
TRANSFER PAGE 383

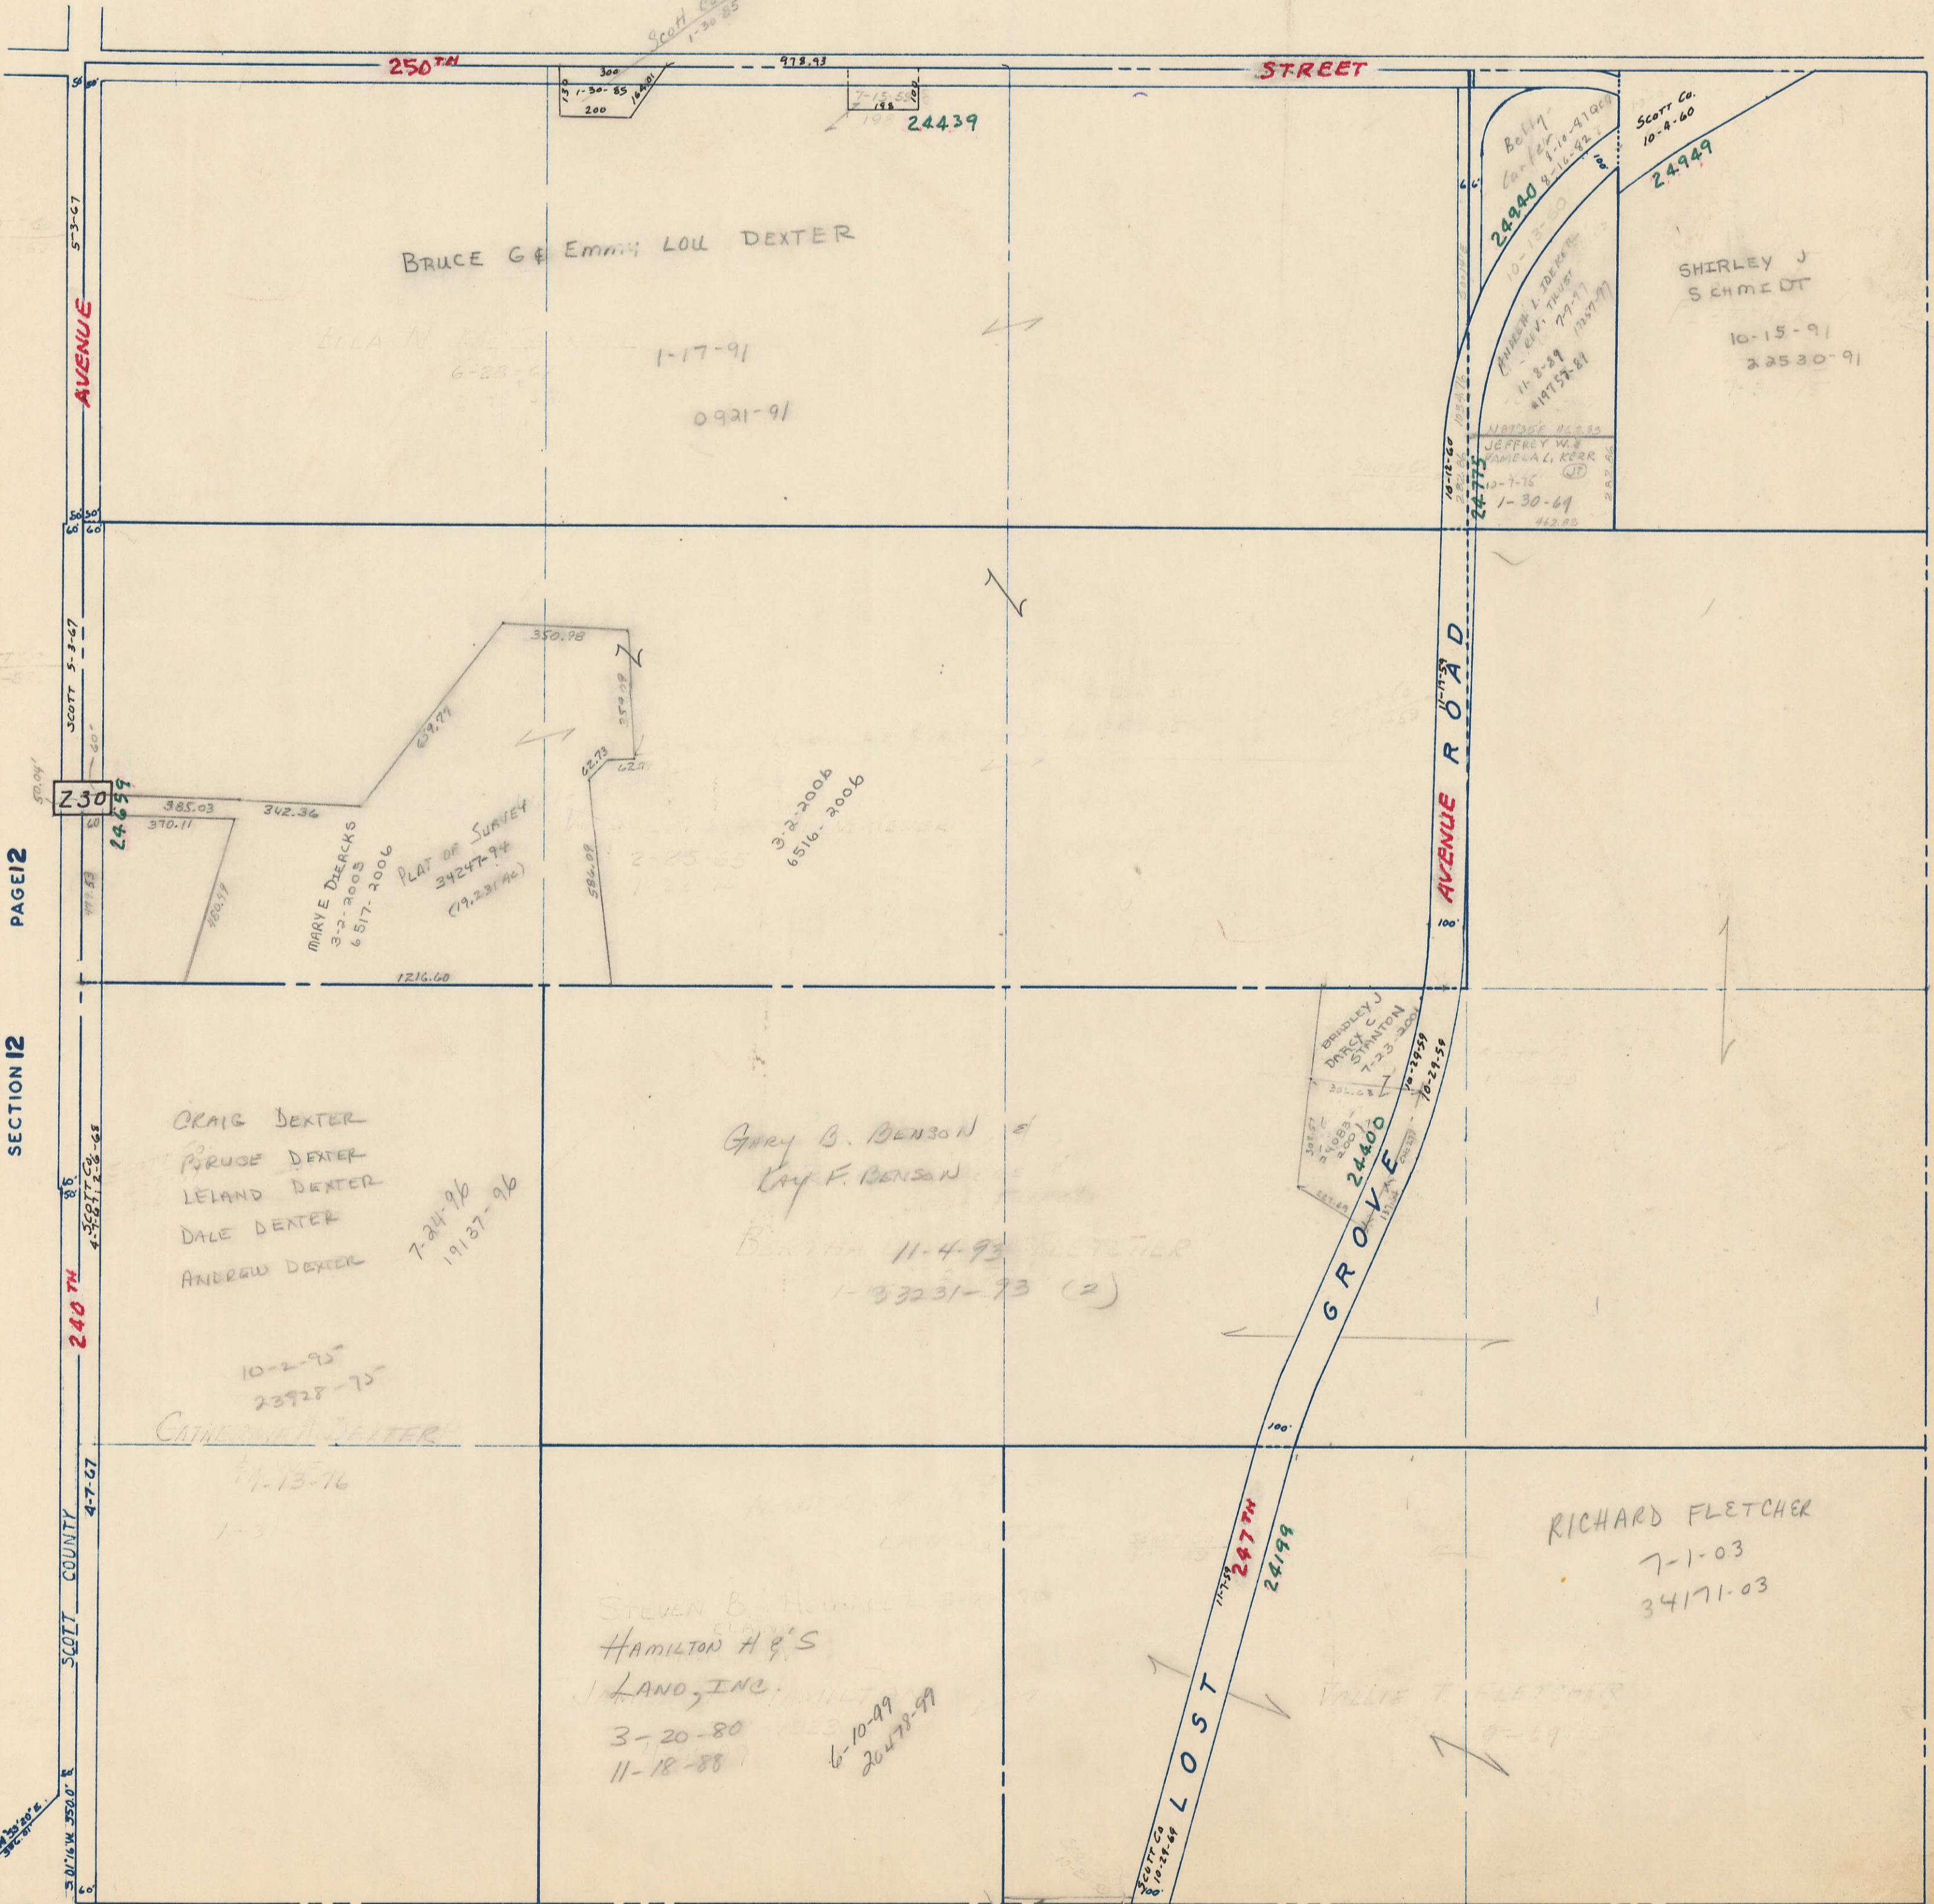

PAGE 12

SECTION 12

PAGE 8

SECTION 8

SECTION 18

PAGE LE CLAIRE TWP.