


SECTION 14

TOWNSHIP 79 NORTH, RANGE 3 EAST  
OF THE FIFTH PRINCIPAL MERIDIAN  
SCOTT COUNTY, IOWA

SHERIDAN TOWNSHIP


TRANSFER PAGE 81ds-438

SCALE: 1 inch = 330 feet

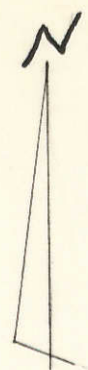

SECTION 11

PAGE 11

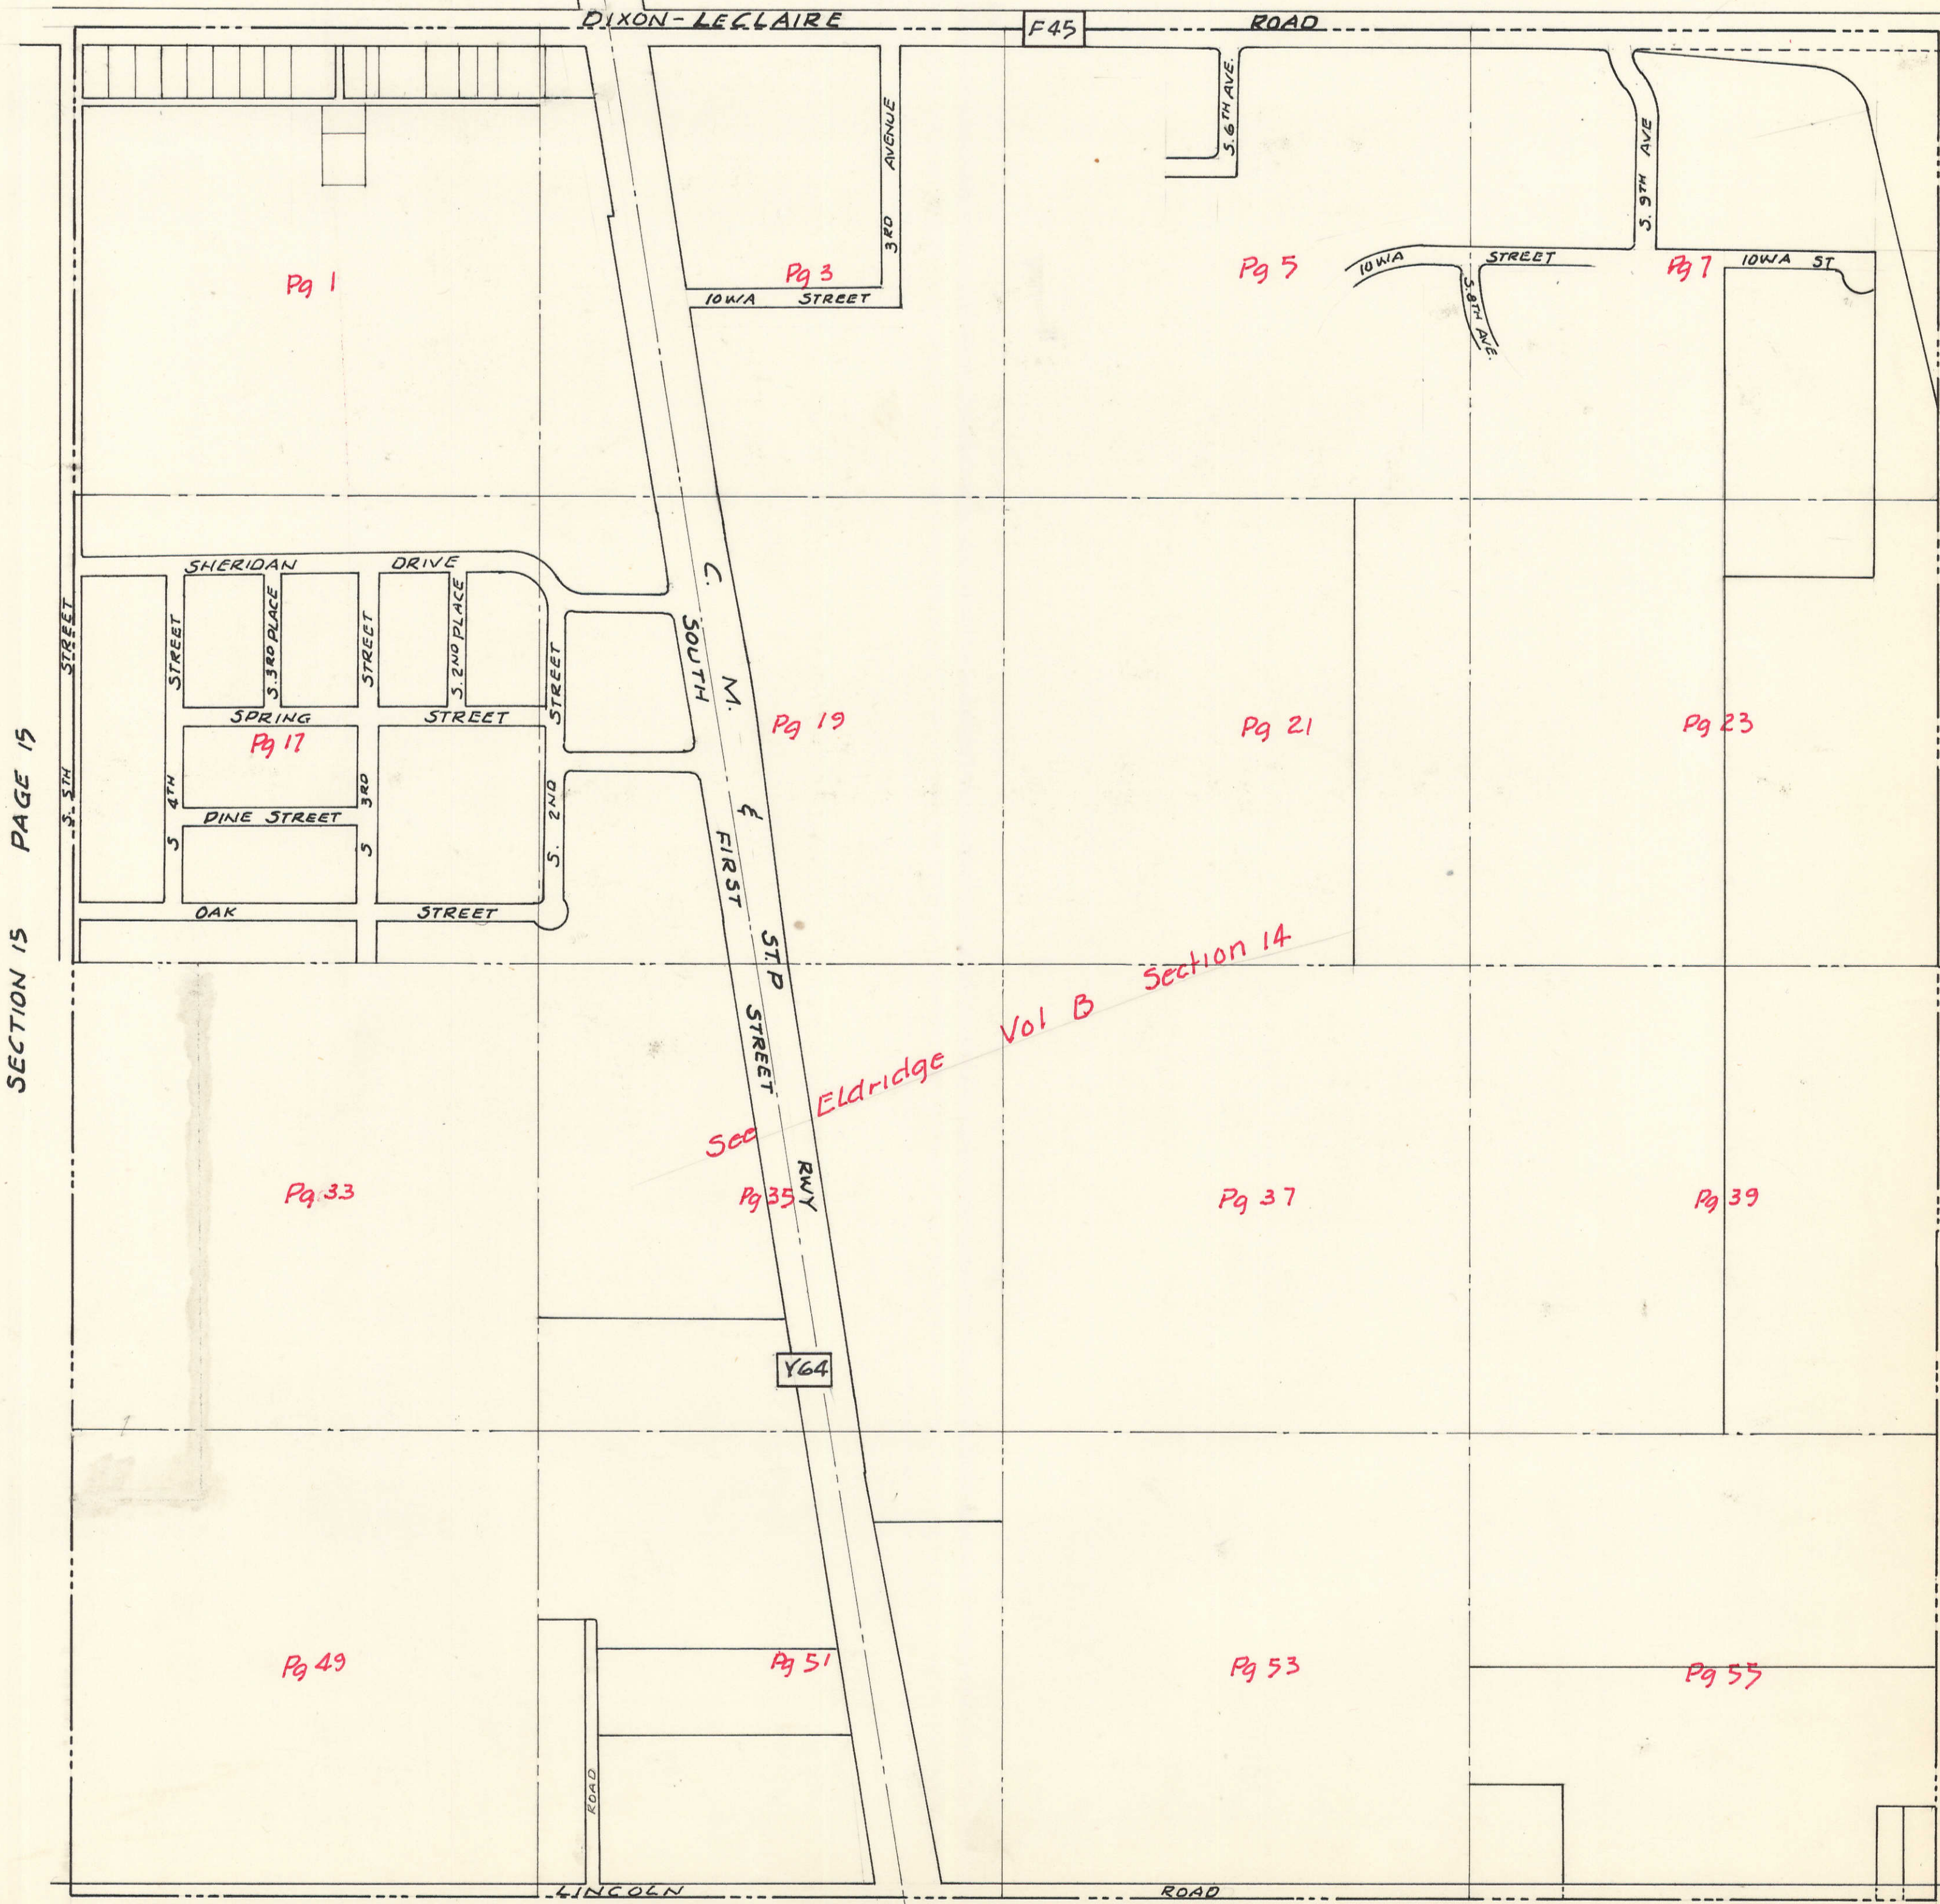

SECTION 15 PAGE 15

SECTION 13 PAGE 13