


SECTION  
16

SCALE IN CHAINS

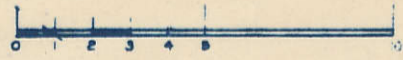

Township 79-North; Range 3

EAST OF THE FIFTH PRINCIPAL MERIDIAN

SCOTT COUNTY, IOWA


SHERIDAN TOWNSHIP

SCALE IN FEET



Transfer Page 81d: 440

NORTH  
SECTION 9

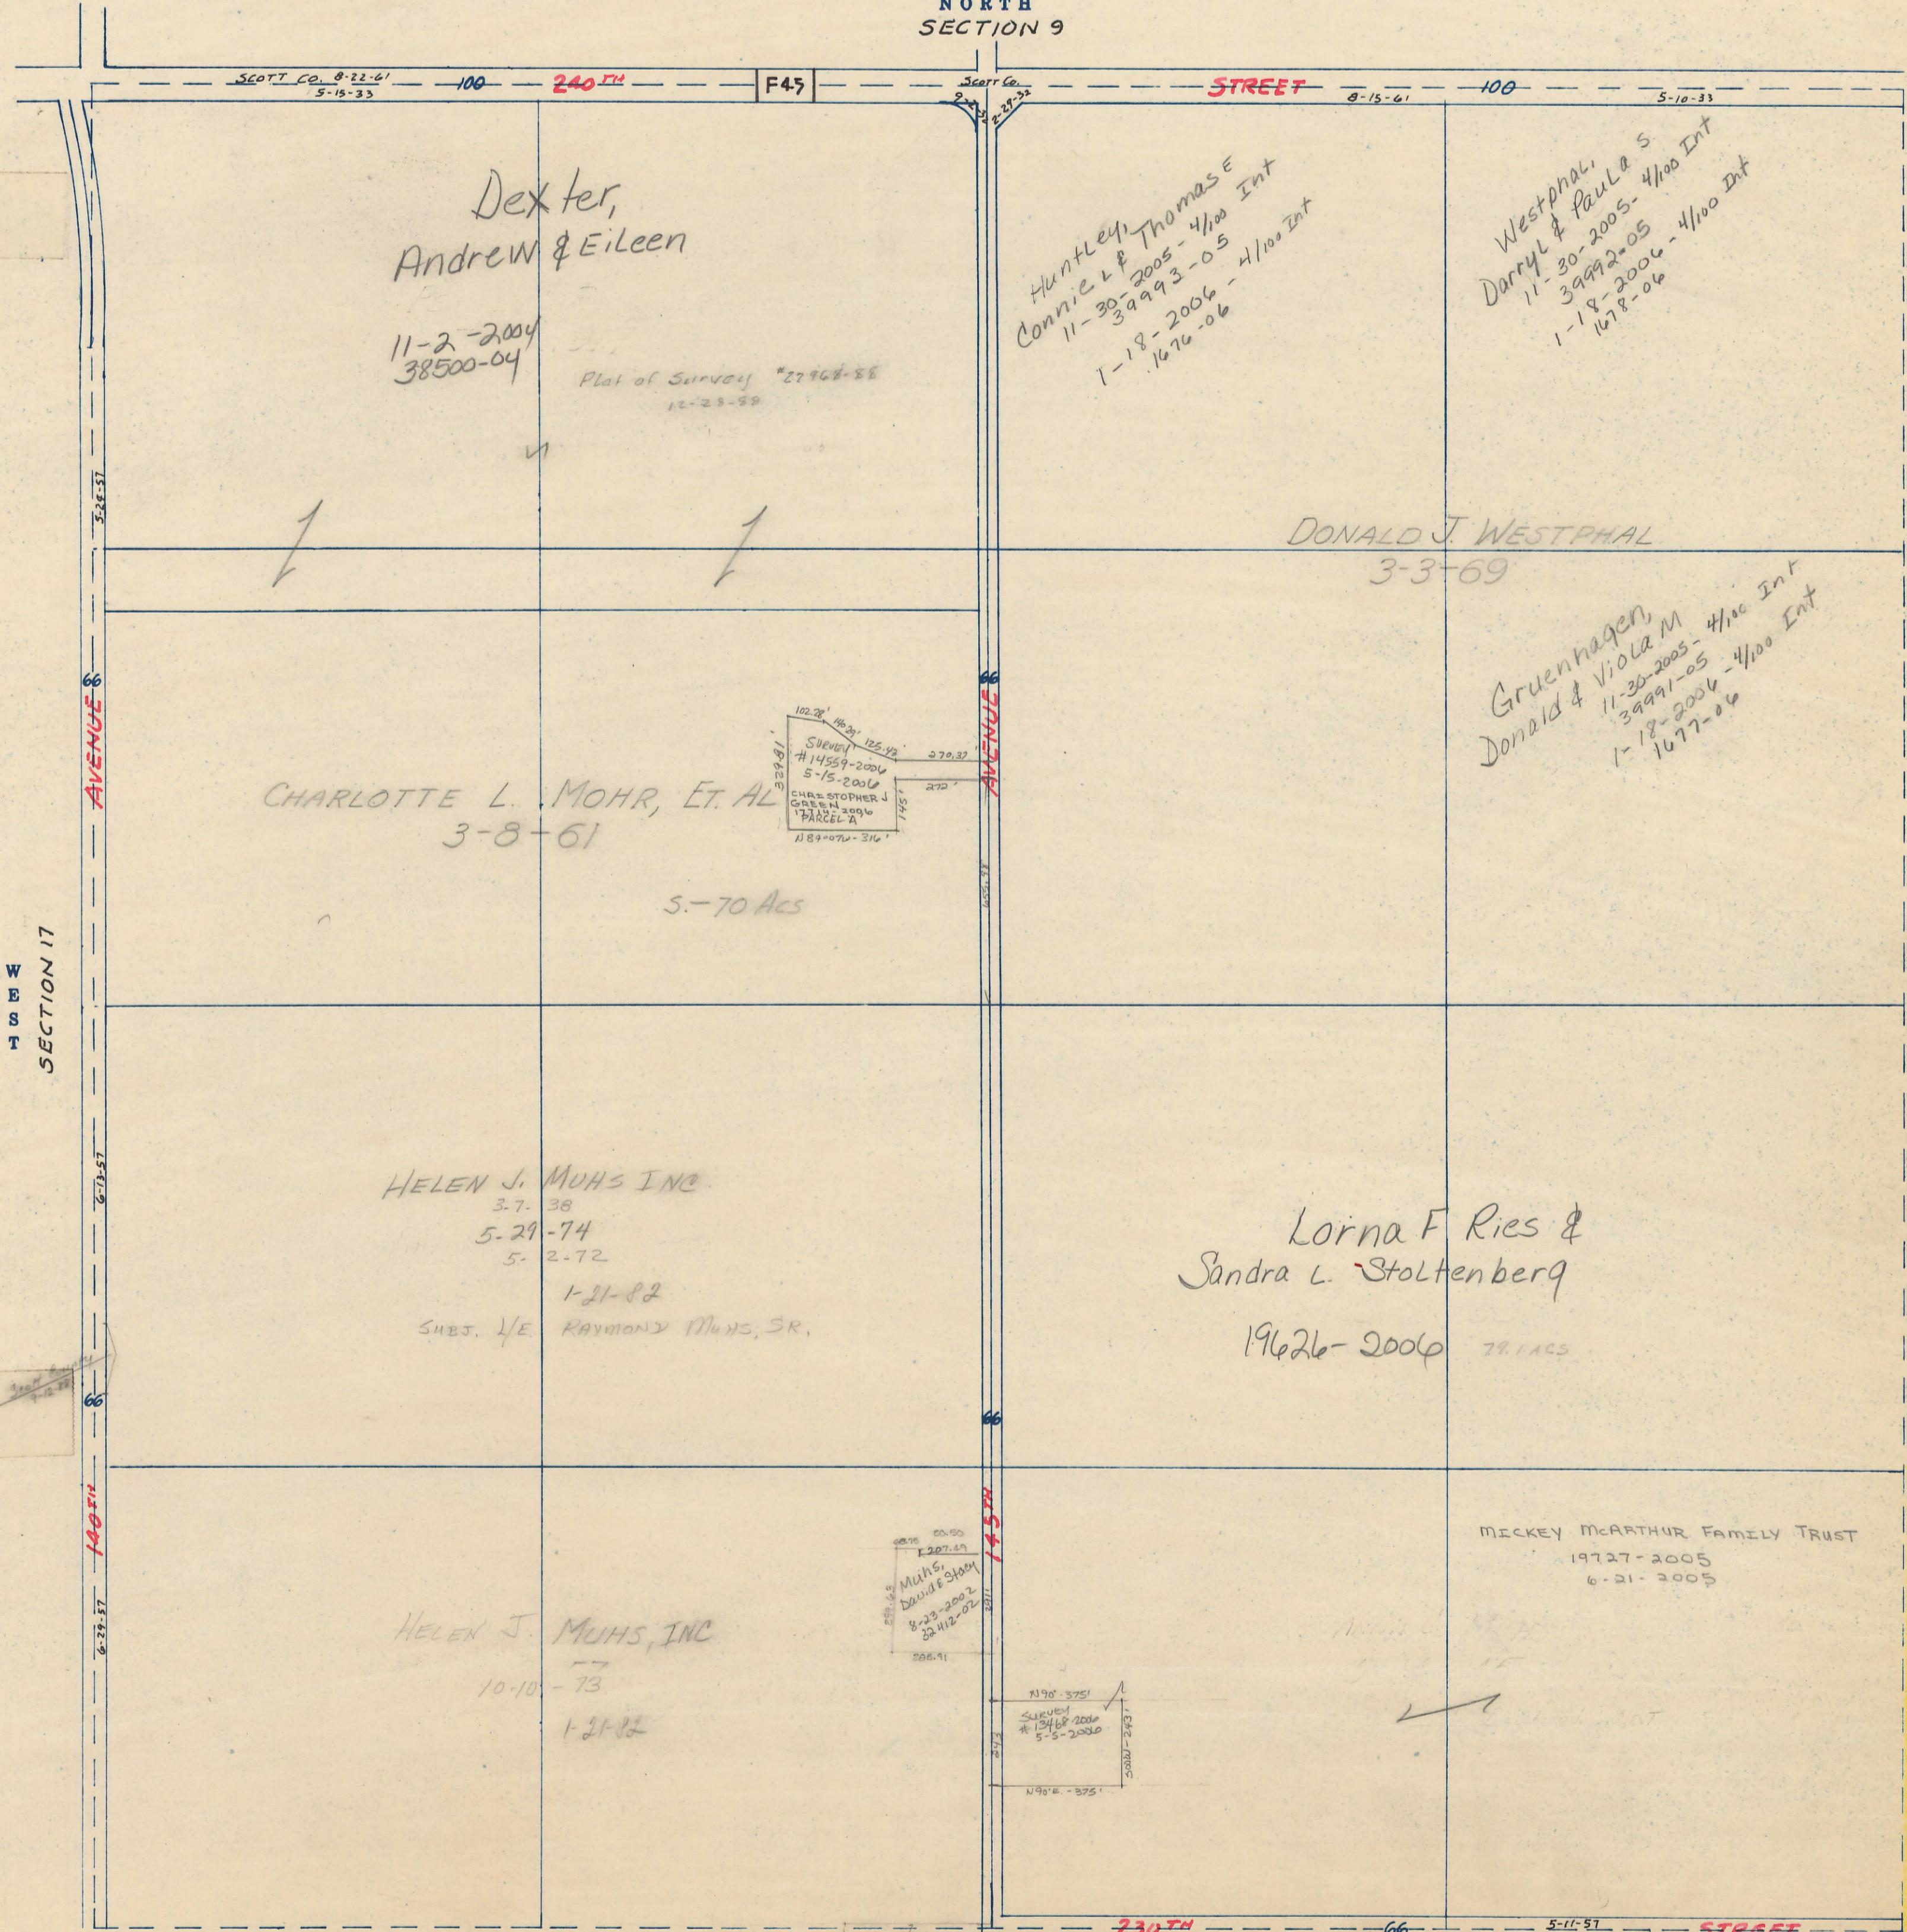

SECTION 17

SECTION 15

SOUTH  
SECTION 21

JAMES M. CASAMORE L  
#2423-910