

SECTION 17

Township 79-North; Range 3

EAST OF THE FIFTH PRINCIPAL MERIDIAN

SCOTT COUNTY, IOWA


SHERIDAN TOWNSHIP

NORTH SECTION 8


SCALE IN CHAINS



SCALE IN FEET

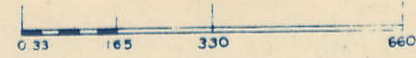

Transfer Page 81ds-441

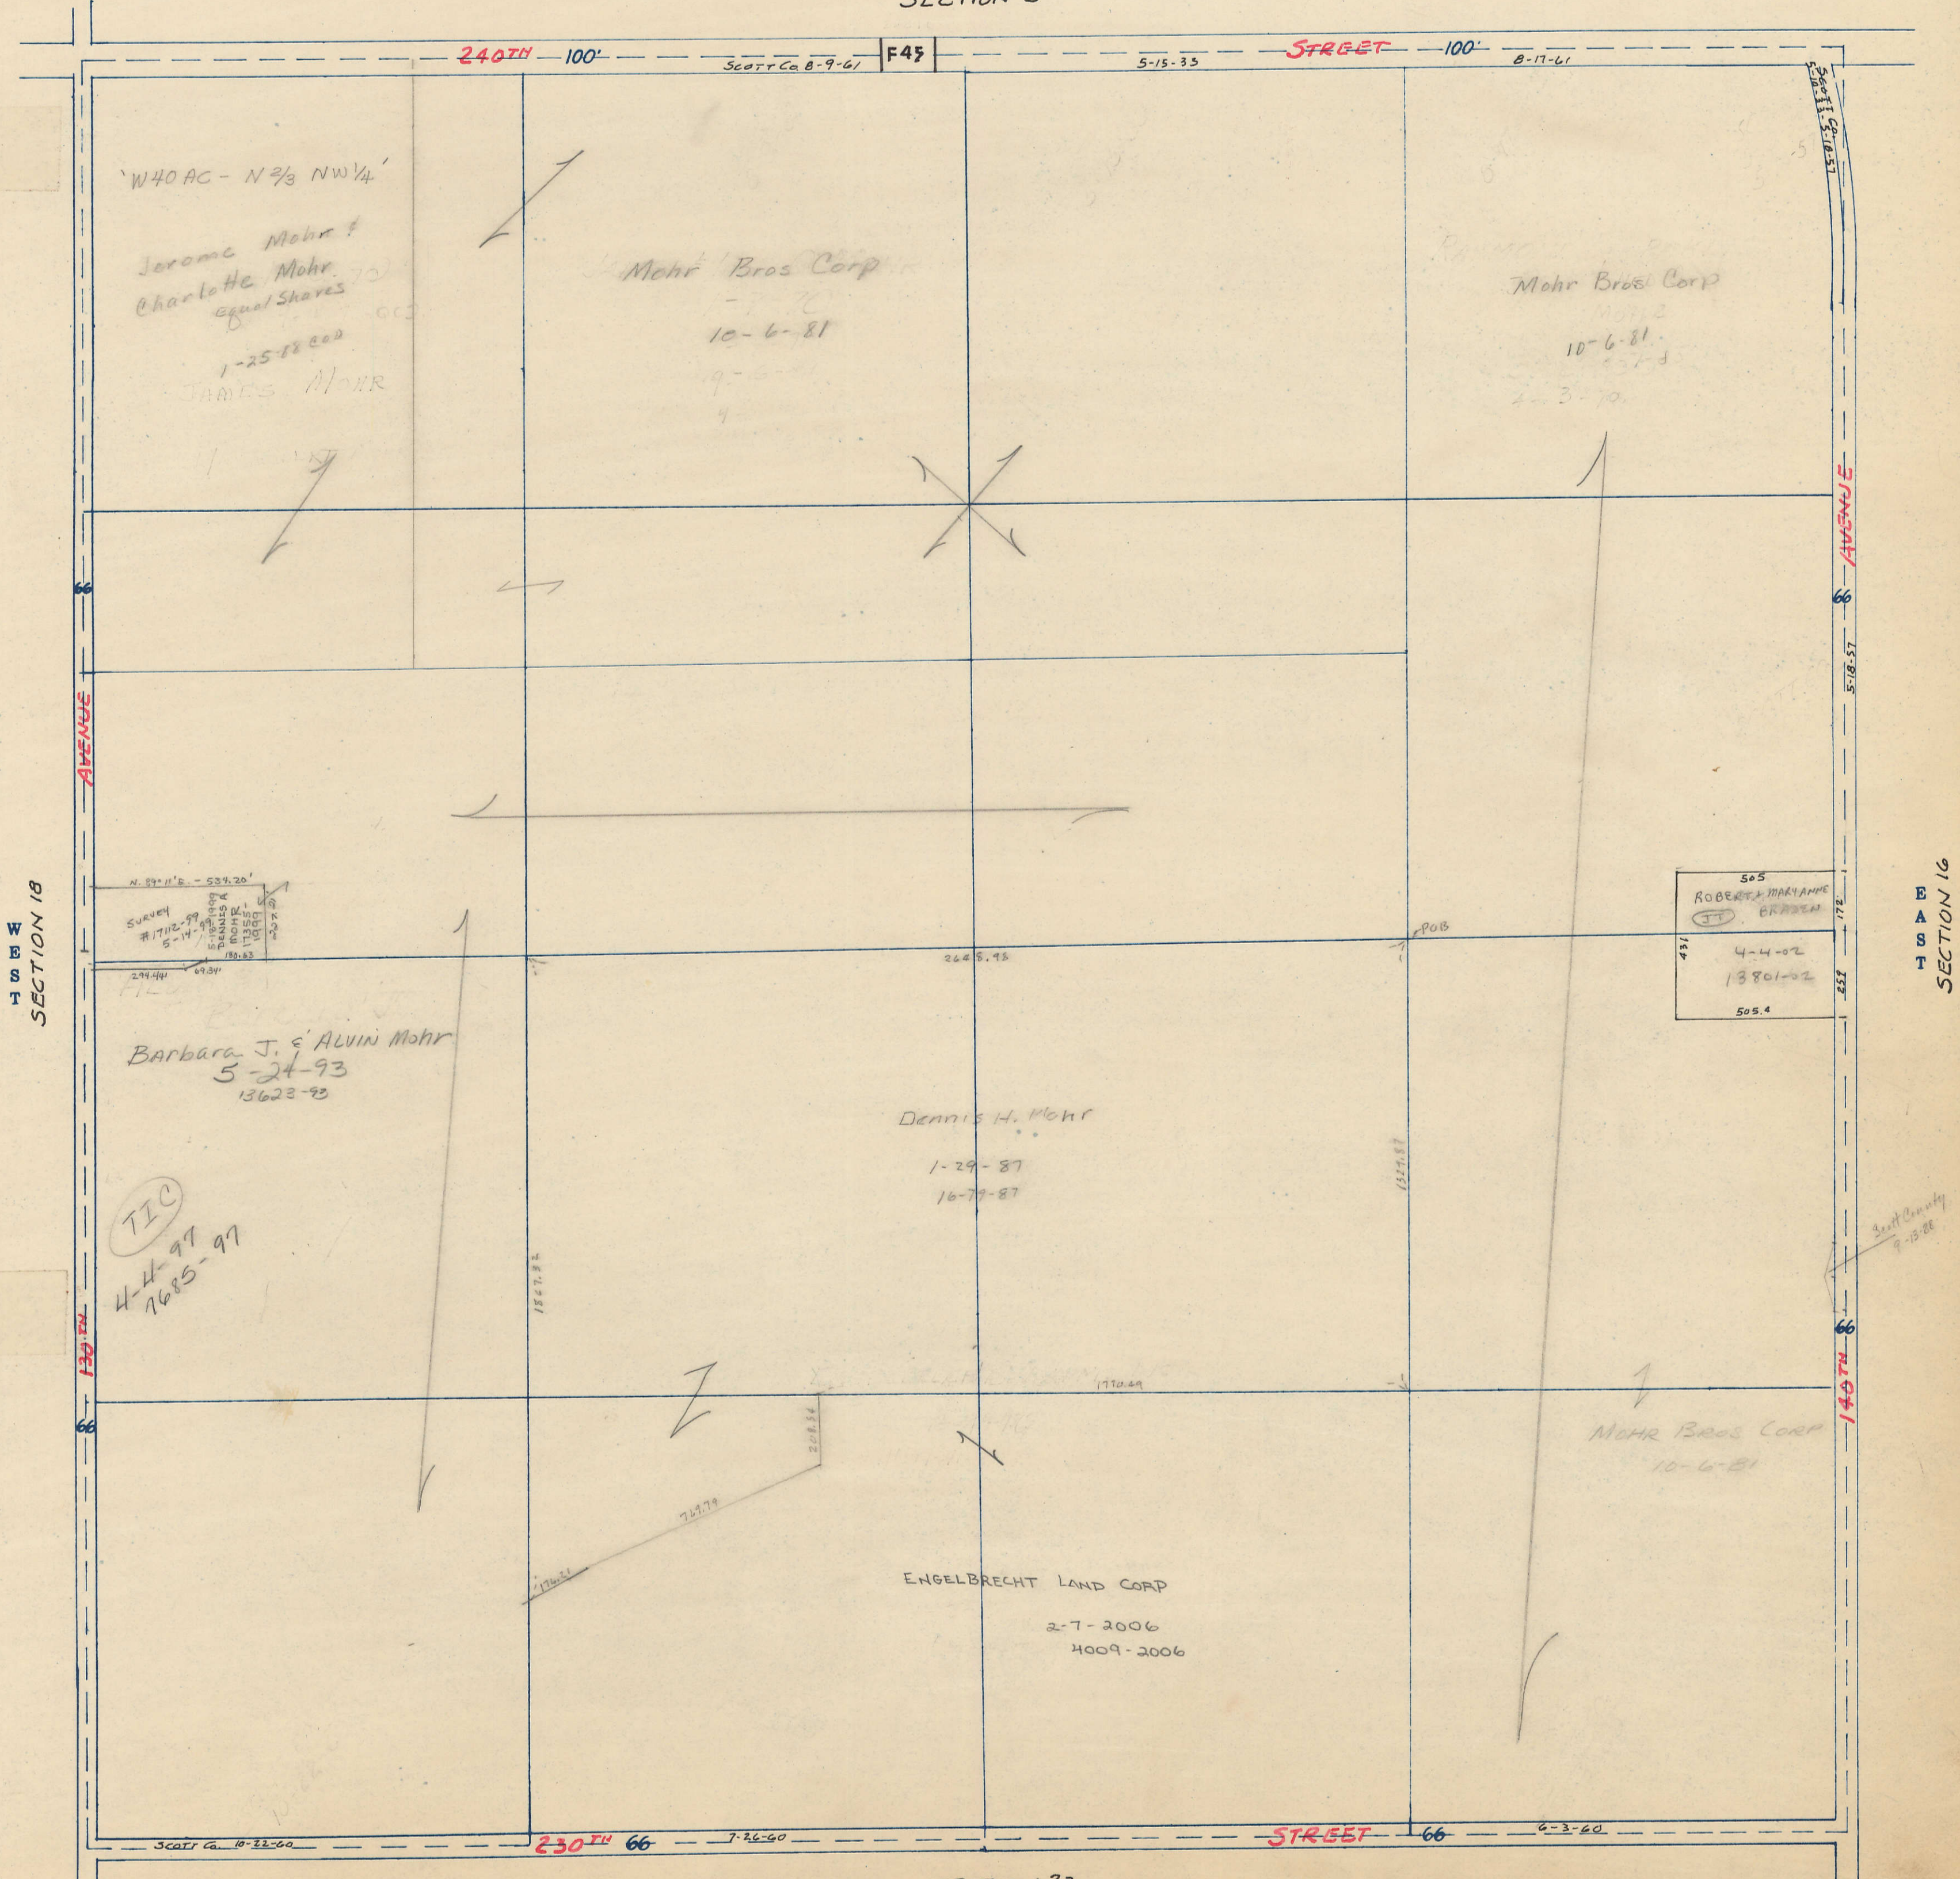

SECTION 18

SECTION 16

SECTION 20 SOUTH