

SECTION 18

Township 79-North; Range 3

EAST OF THE FIFTH PRINCIPAL MERIDIAN

SCOTT COUNTY, IOWA

SHERIDAN TOWNSHIP

SCALE IN CHAINS



SCALE IN FEET




Transfer Page Olds-442

NORTH SECTION 7

Transfer Page 22TL-1134


60.133

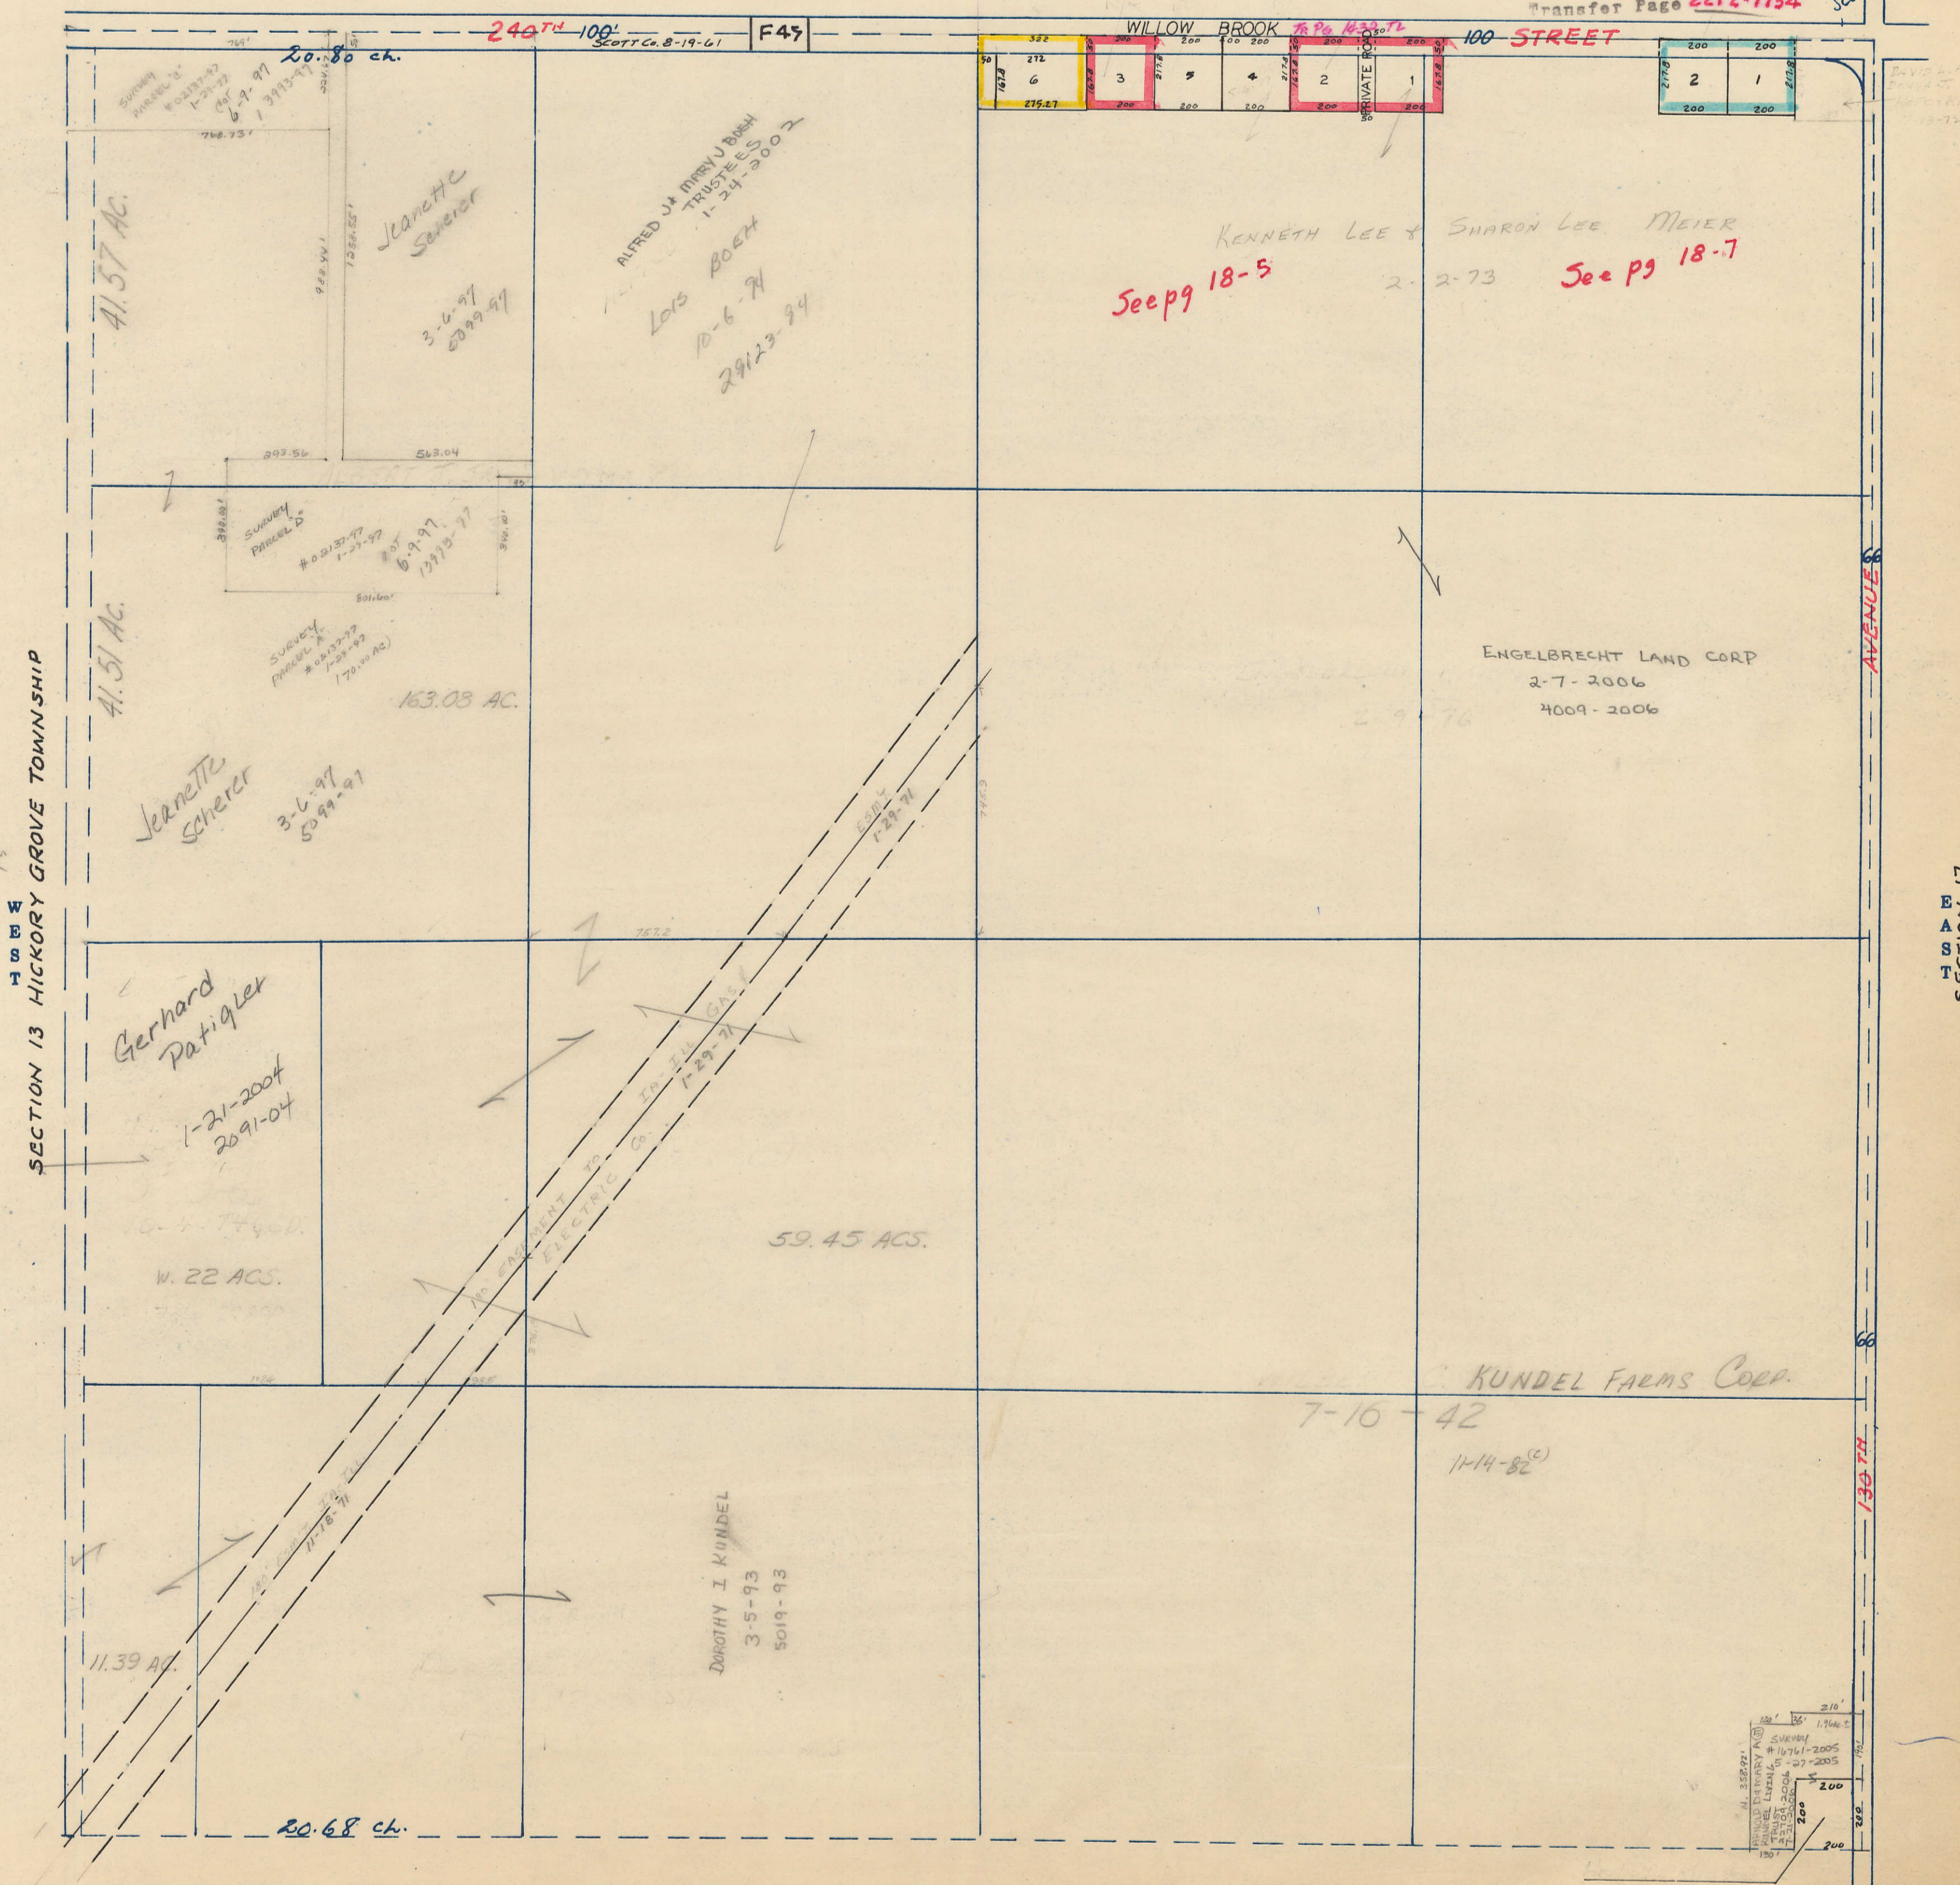

SECTION 13 HICKORY GROVE TOWNSHIP

SECTION 17 EAST



SOUTH SECTION 19

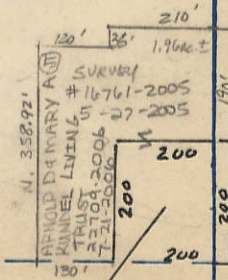

NW 1/4 NE 1/4 SEC 18-79-3
SHERIDAN TOWNSHIP
SCALE: 1"=100'

SEC 7 - PAGE 7

TRANSFER PAGE **8lds-442**

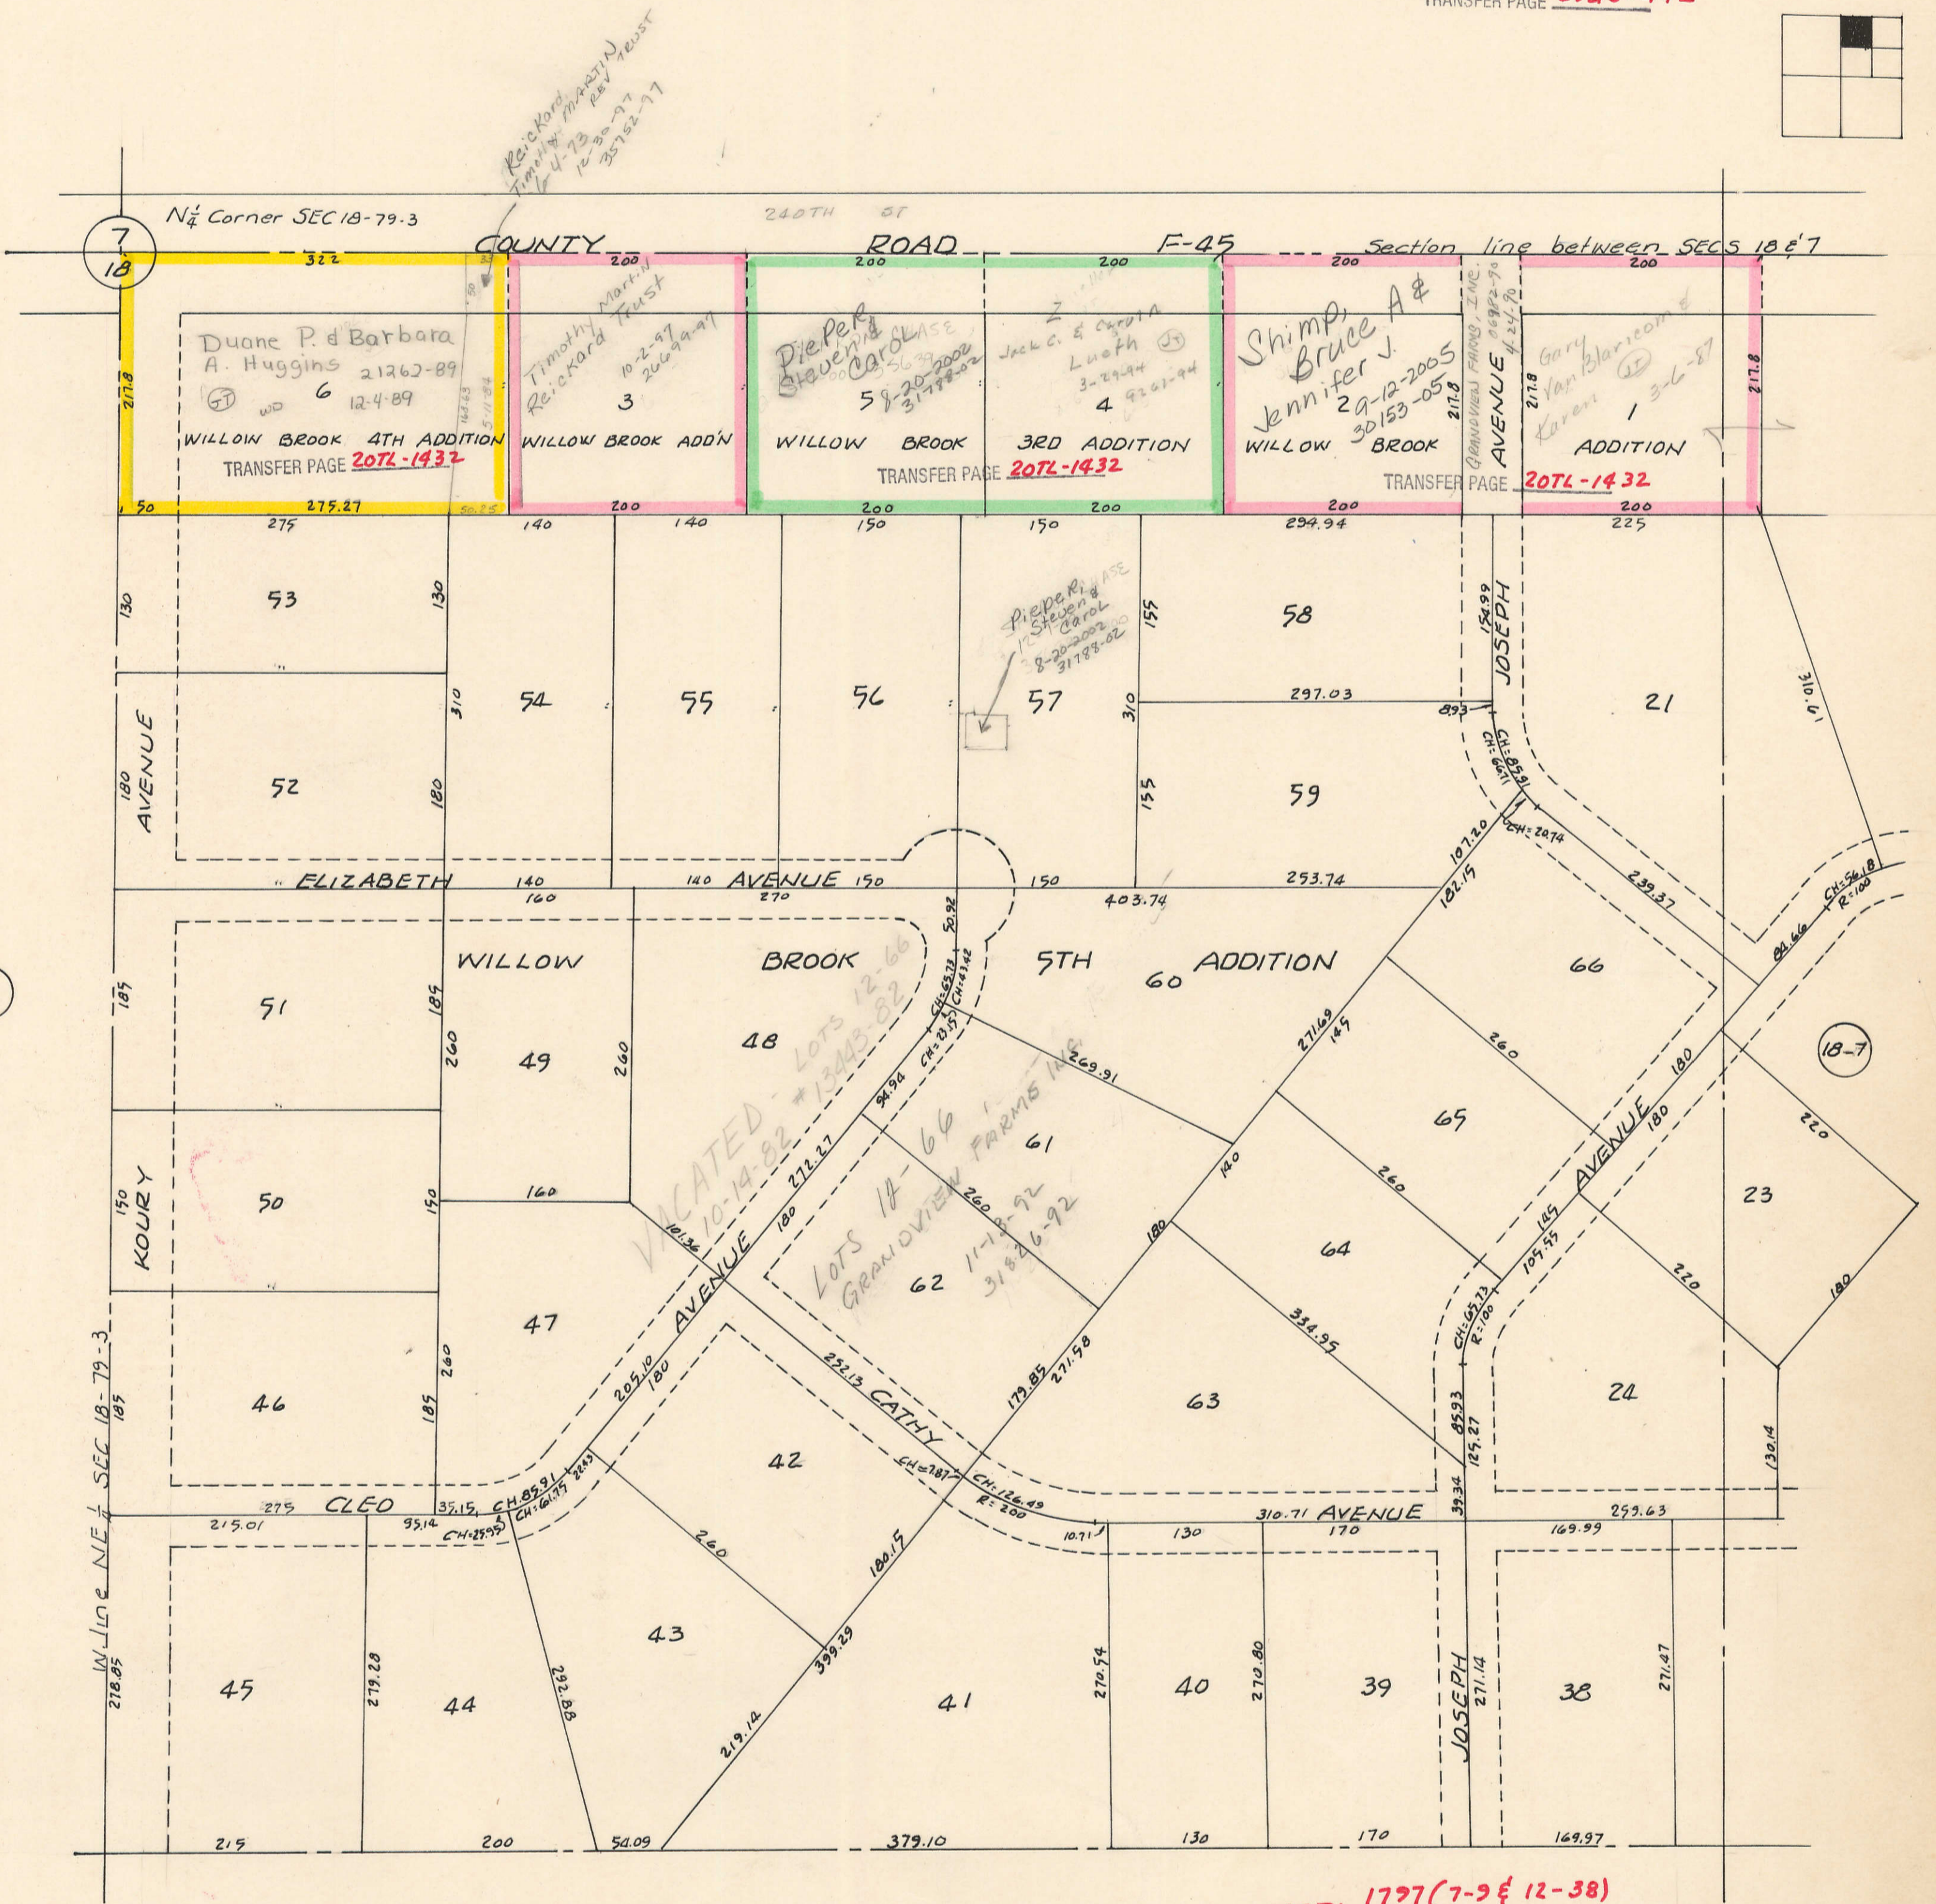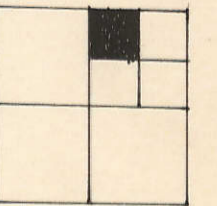

7
18

18

18-7

18

TRANSFER PAGE **22TL 1797(7-9 & 12-38)**
1797A(35-60)

