


SECTION
20

SCALE IN CHAINS

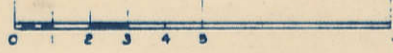

Township 79-North; Range 3

EAST OF THE FIFTH PRINCIPAL MERIDIAN

SCOTT COUNTY, IOWA


SHERIDAN TOWNSHIP

SCALE IN FEET



Transfer Page 8Lds-444

NORTH
SECTION 17

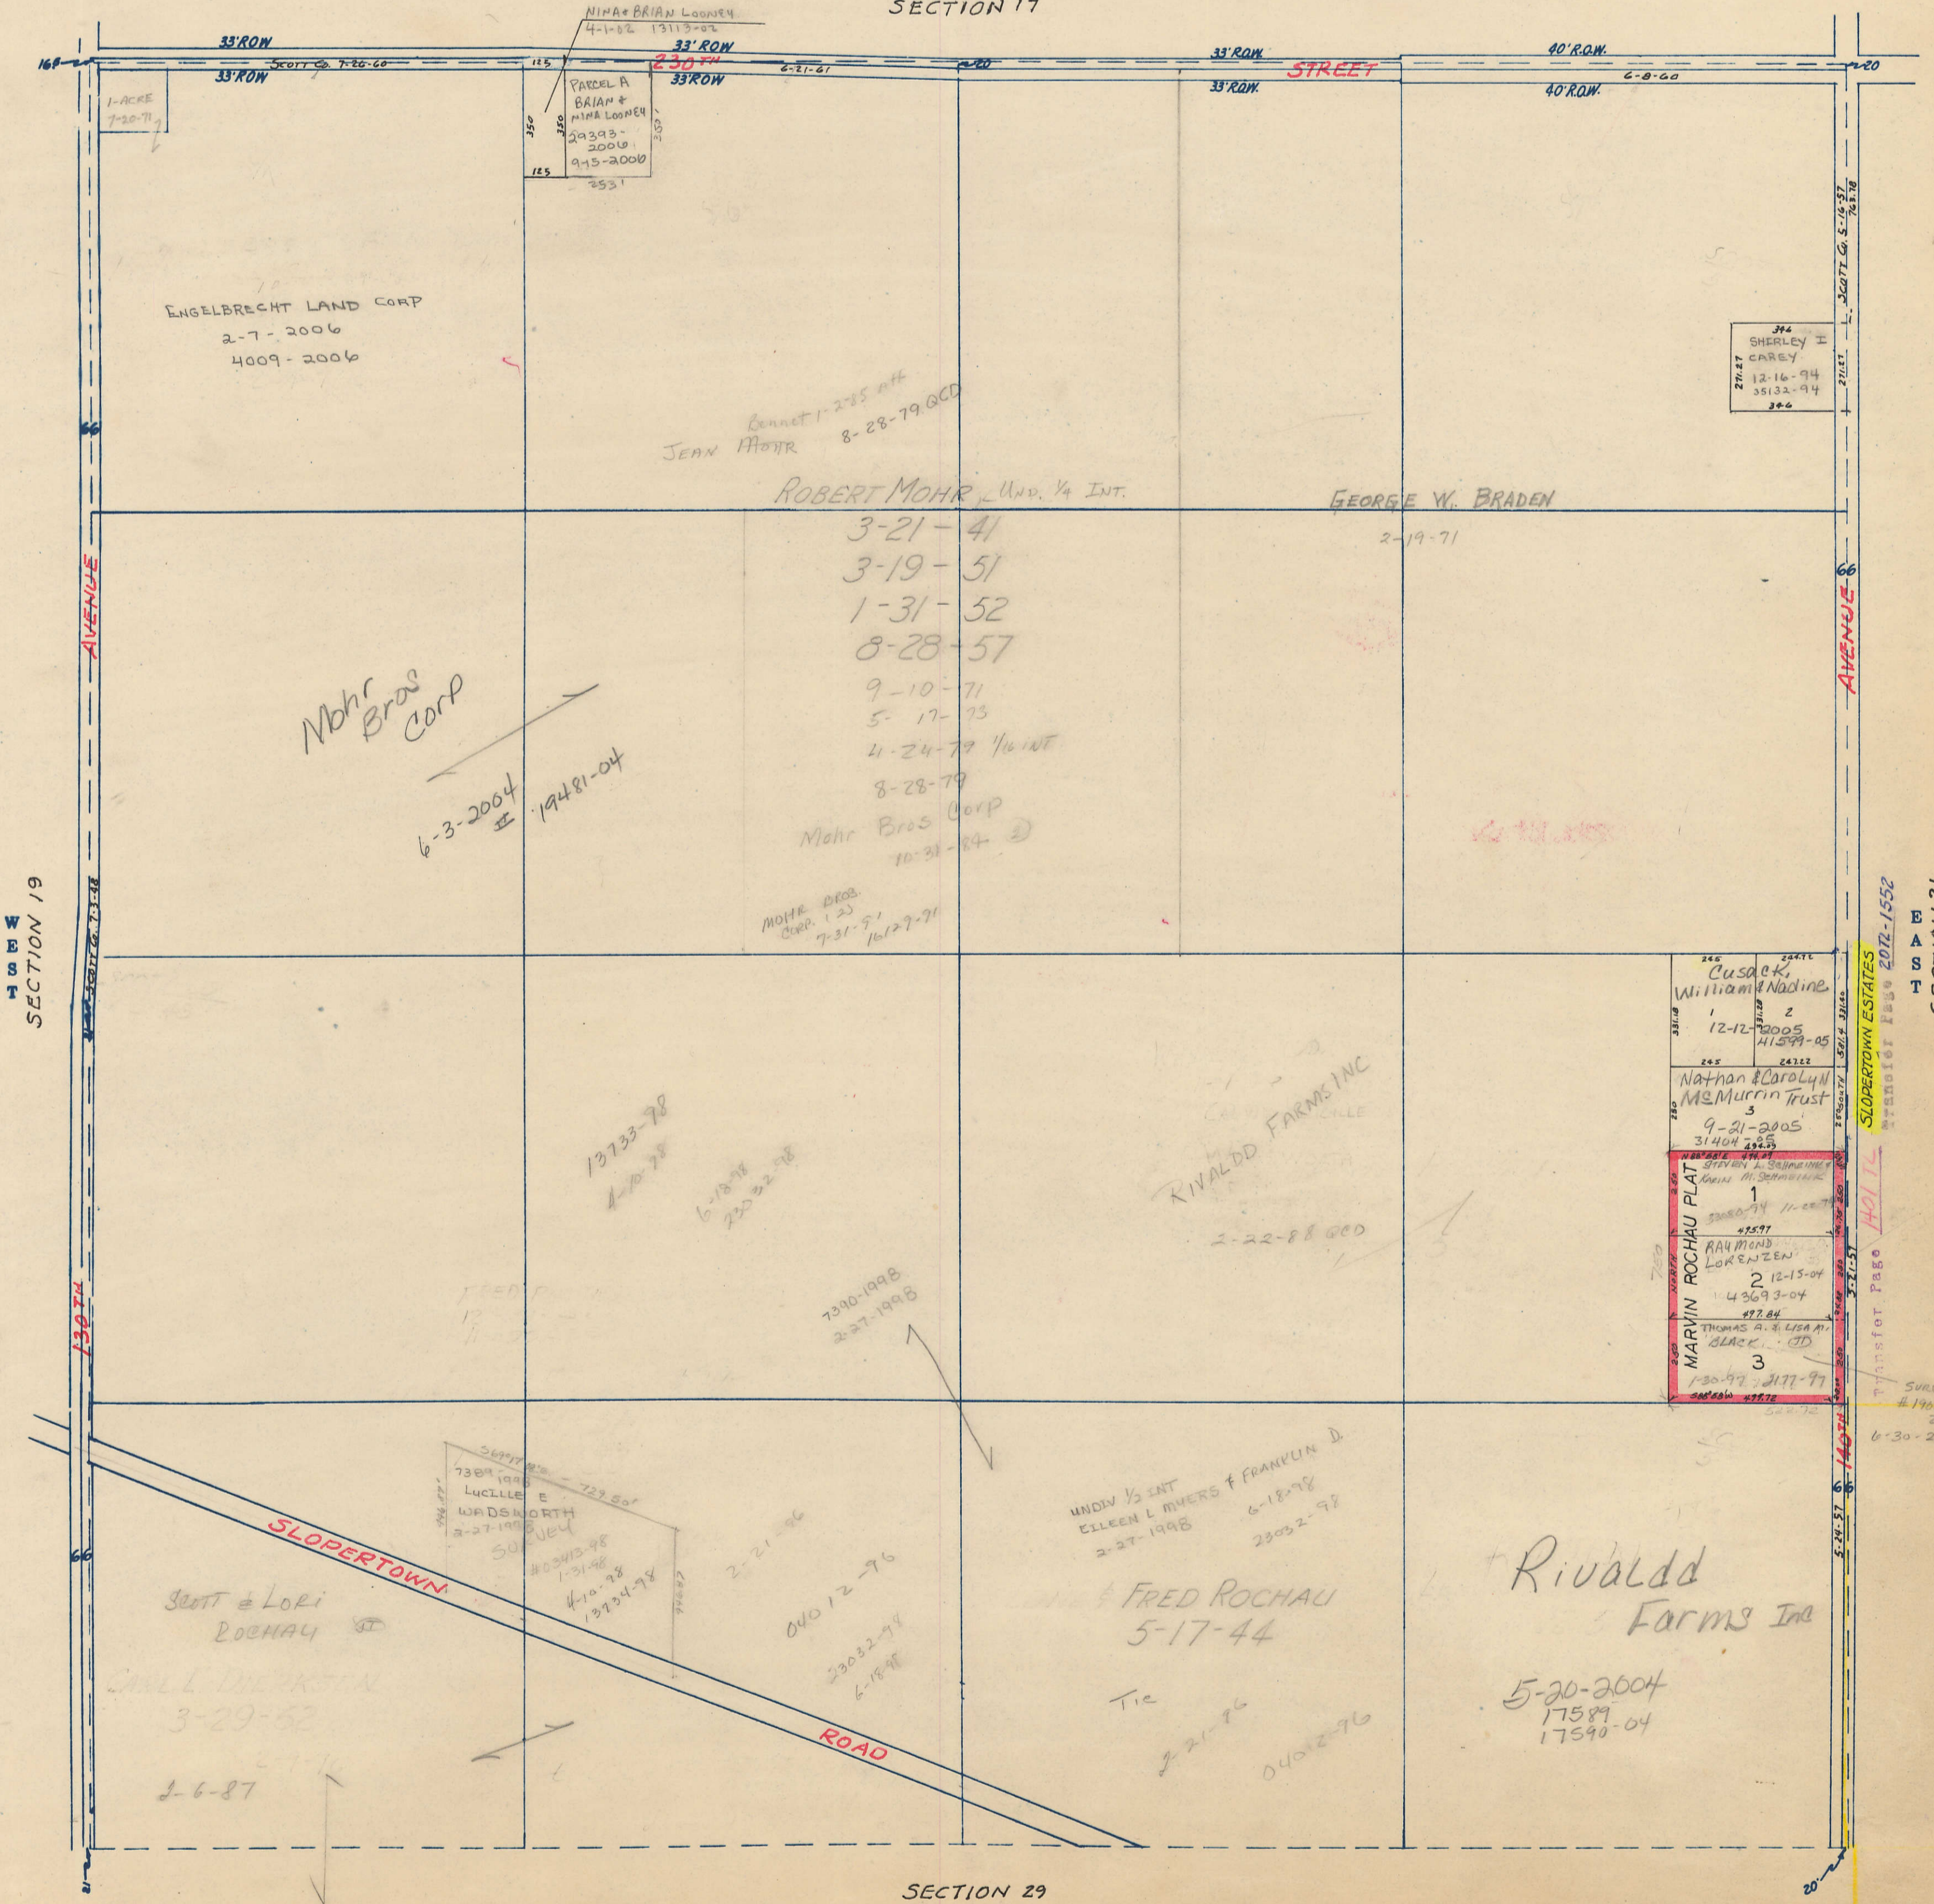

SECTION 19

AVENUE

AVENUE

SLOPERTOWN ESTATES

Transfer Page 207-1552

SECTION 21

SECTION 20

SECTION 29
SOUTH