

SECTION  
22

SCALE IN CHAINS




Township 79-North; Range 3

EAST OF THE FIFTH PRINCIPAL MERIDIAN

SCOTT COUNTY, IOWA

SHERIDAN TOWNSHIP

SCALE IN FEET

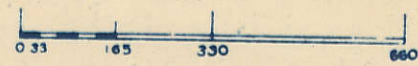

Transfer Page 8125-446

1-11-73 Annexed


NORTH  
SECTION 15

Karl & Marcia Danabauer  
6-16-78

Scott Co. 5-14-57

6-21-57

5-11-57

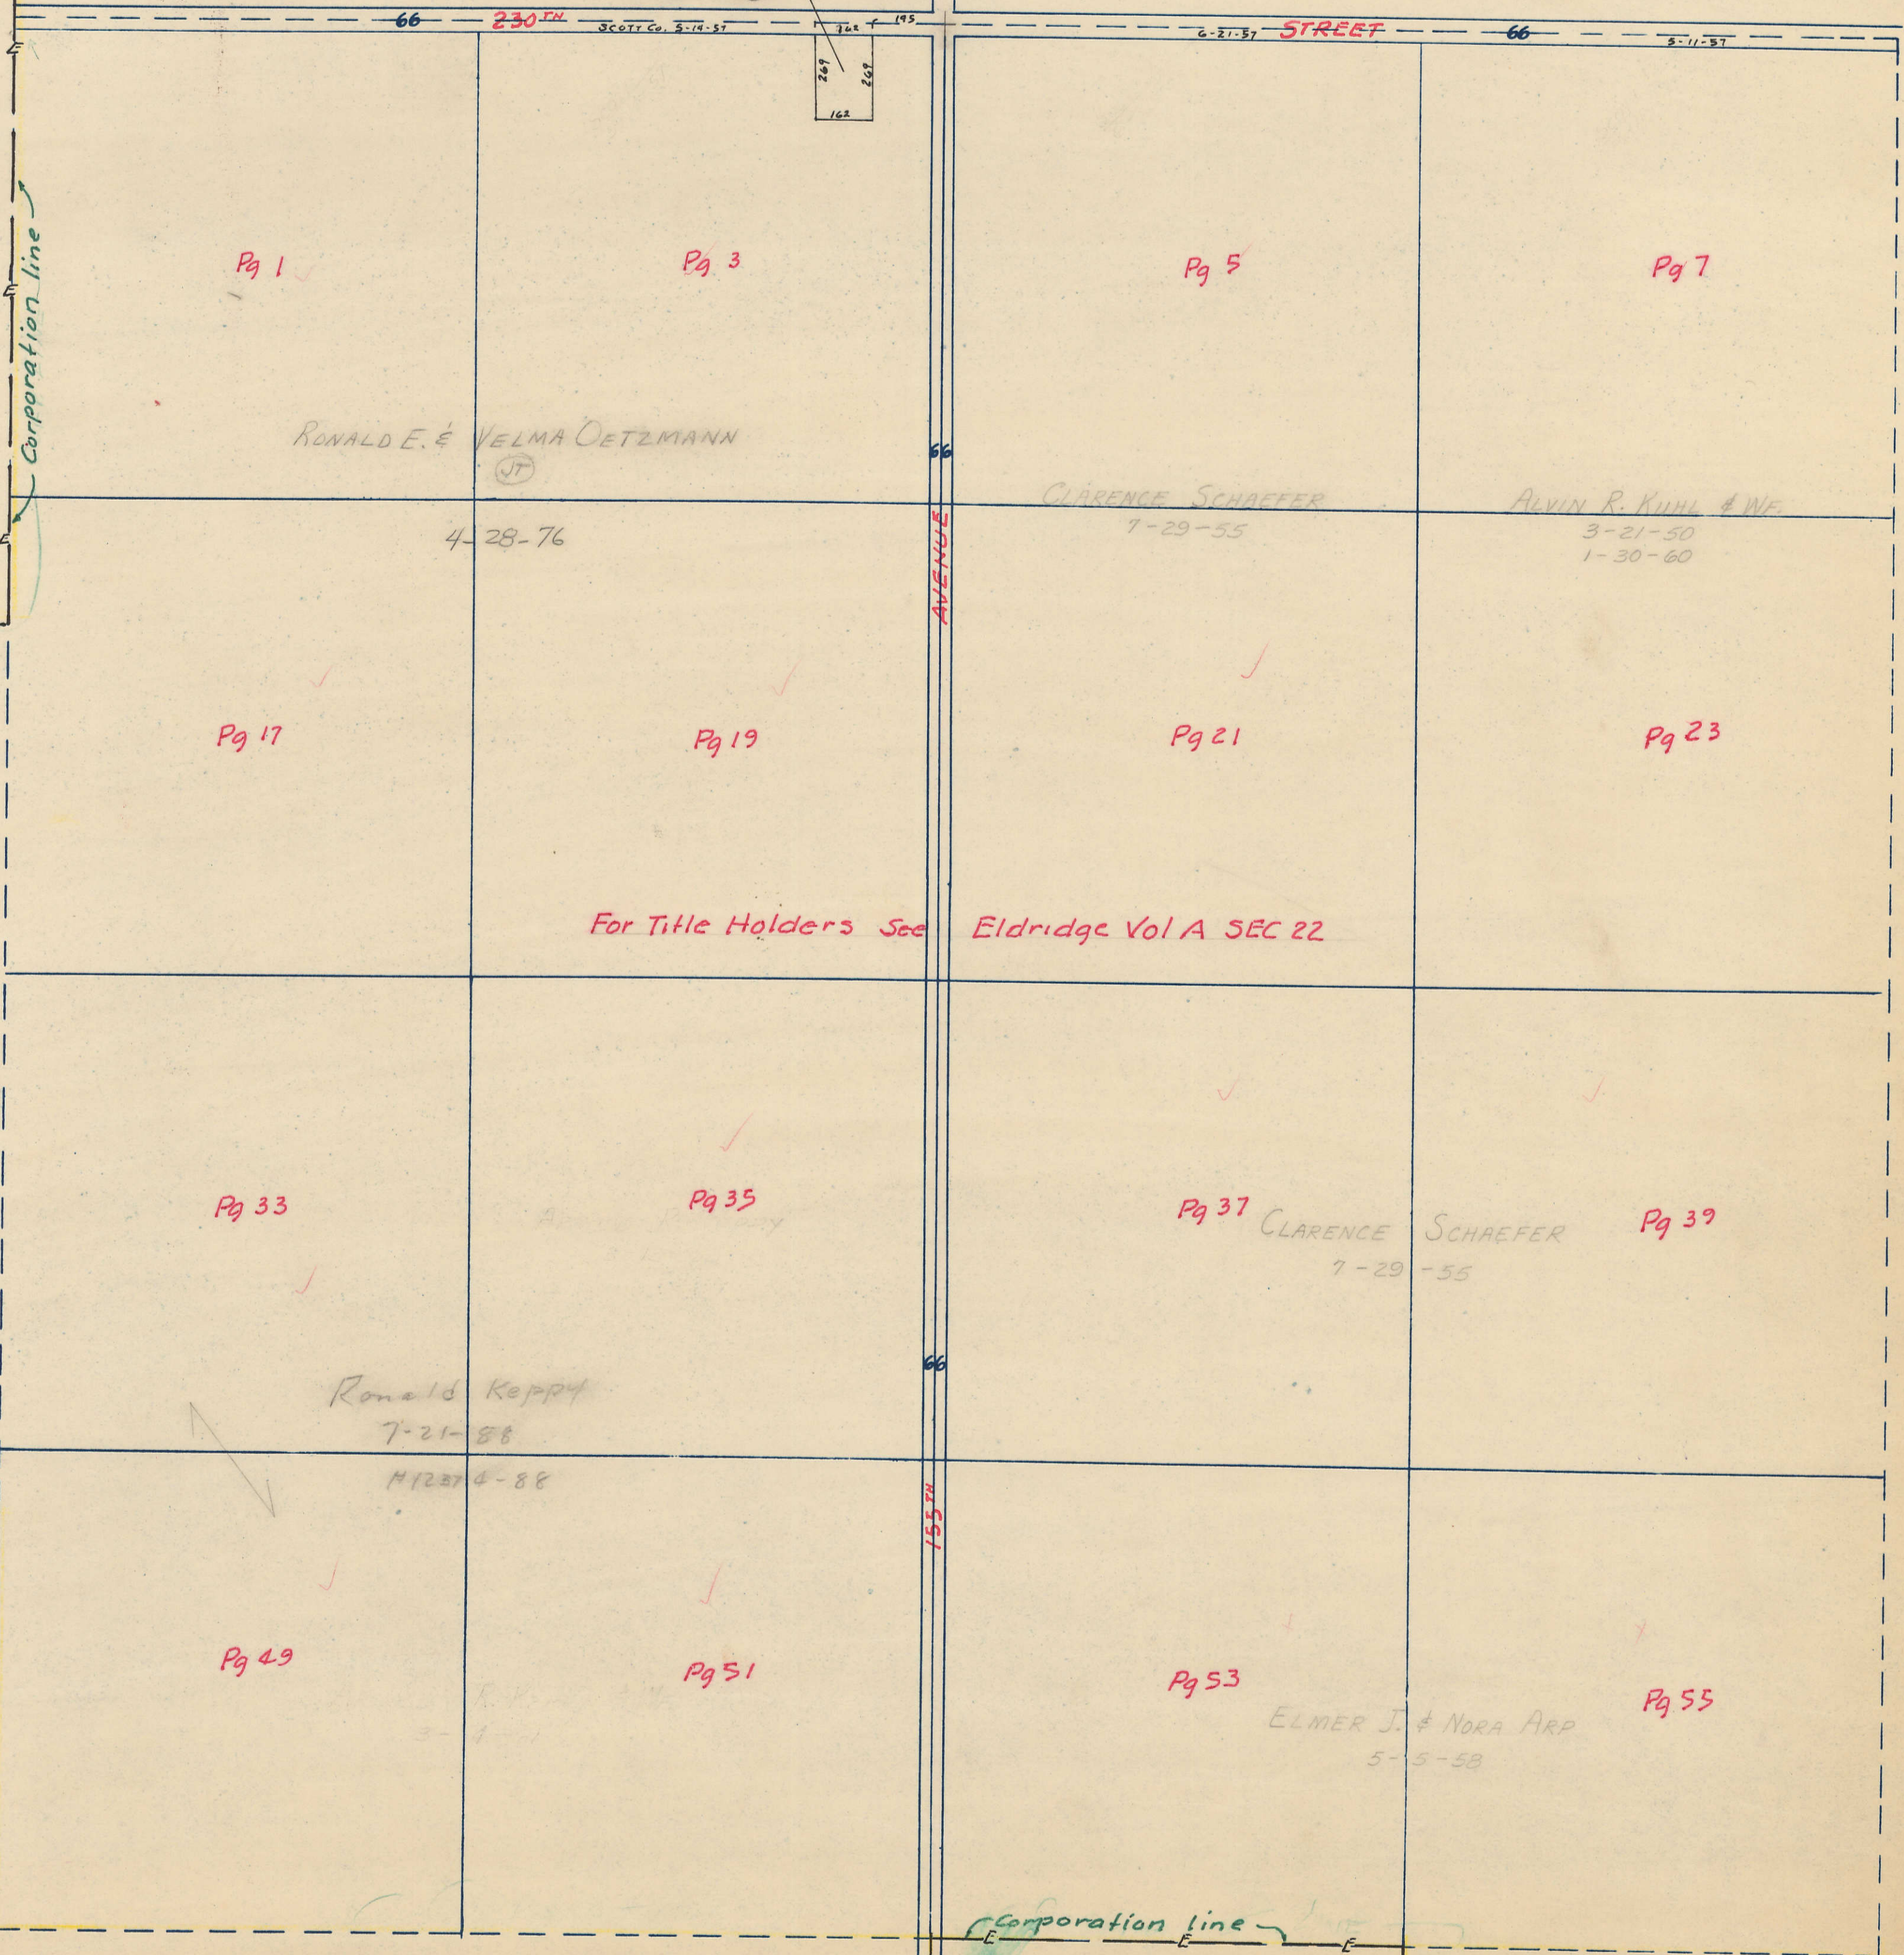

RONALD E. & VELMA OETZMANN

4-28-76

CLARENCE SCHAEFER

7-29-55

ALVIN R. KUHL & WIFE

3-21-50

1-30-60

For Title Holders See Eldridge Vol A SEC 22

Ronald Keppel

7-21-88

M12374-88

CLARENCE SCHAEFER

7-29-55

ELMER J. & NORA ARP

5-5-58

SECTION 21

SECTION 23

SOUTH  
SECTION 27