

SECTION  
23

ANNEX  
1-25-71  
1-11-73  
12-4-73  
4-25-74

SCALE IN CHAINS




Township 79-North; Range 3

EAST OF THE FIFTH PRINCIPAL MERIDIAN

SCOTT COUNTY, IOWA


SHERIDAN TOWNSHIP

SCALE IN FEET

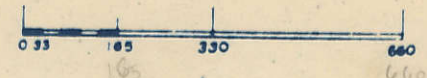

Transfer Page 81ds-447

NORTH  
SECTION 14

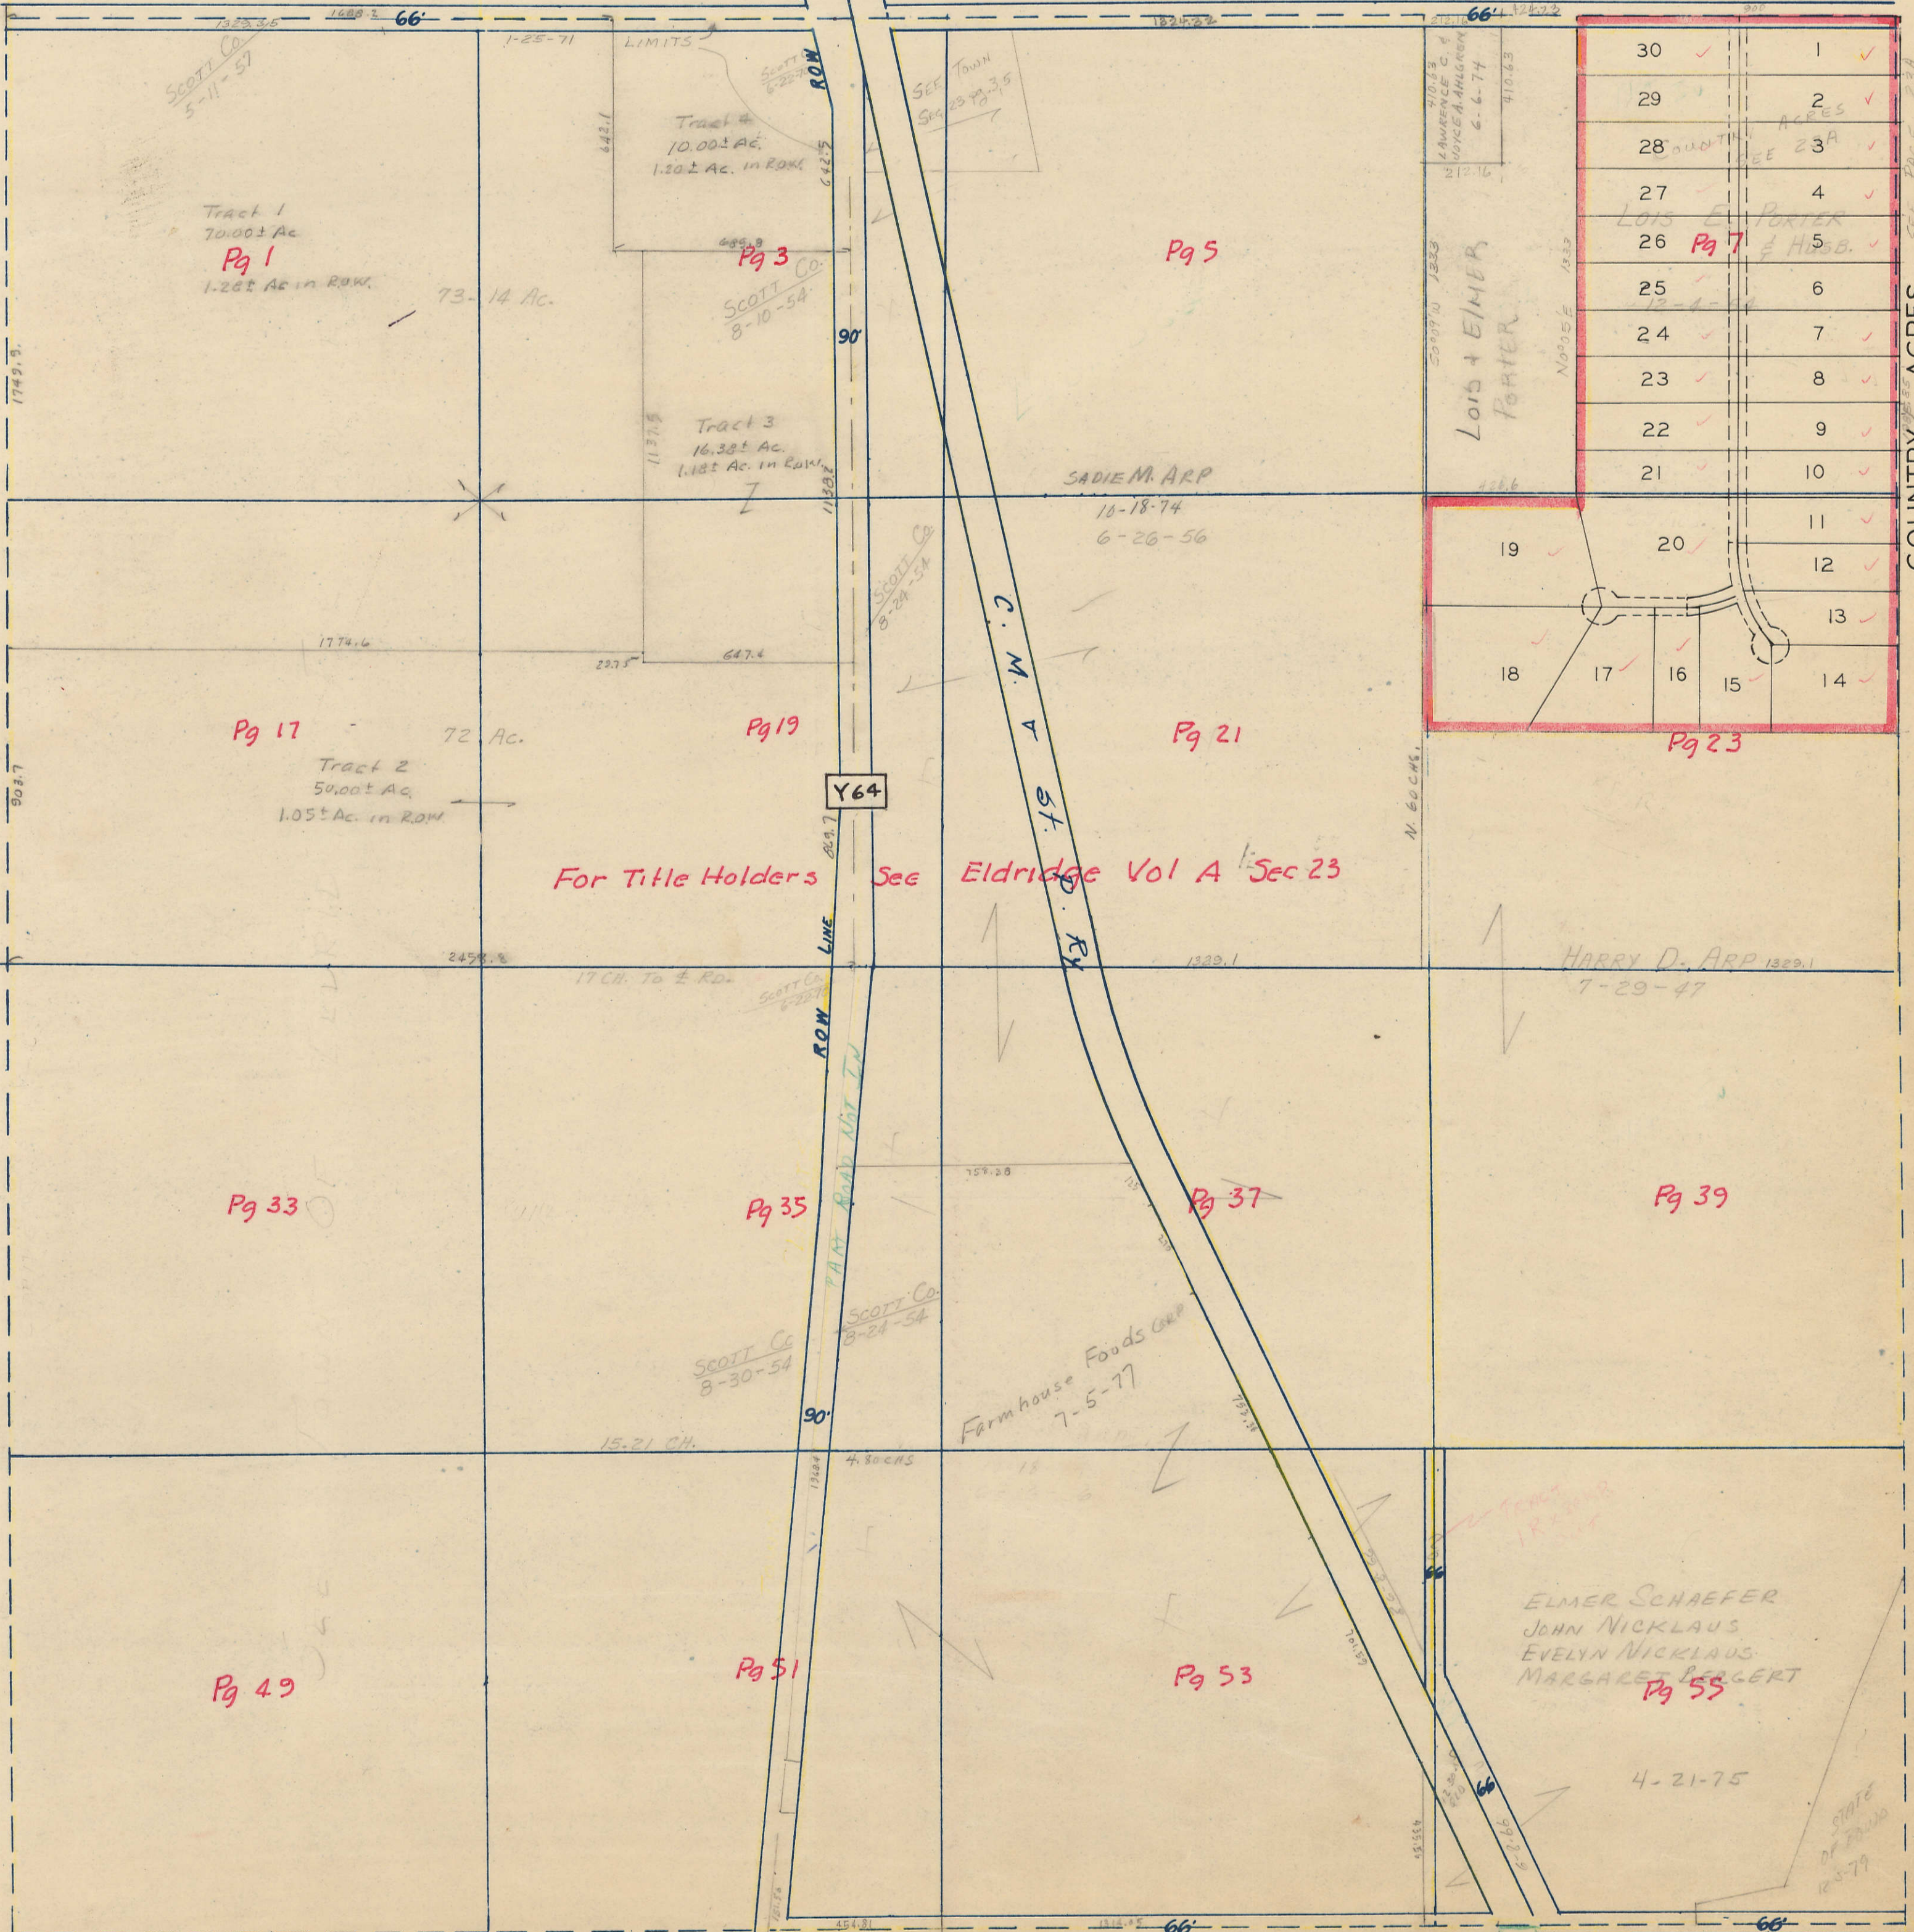

30	✓	1	✓
29	✓	2	✓
28	✓	3	✓
27	✓	4	✓
26	✓	5	✓
25	✓	6	✓
24	✓	7	✓
23	✓	8	✓
22	✓	9	✓
21	✓	10	✓
19	✓	11	✓
20	✓	12	✓
18	✓	13	✓
17	✓	14	✓
16	✓		
15	✓		

COUNTRY ACRES

For Title Holders See Eldridge Vol A Sec 23

HARRY D. ARP 1329.1  
7-29-47

ELMER SCHAEFER  
JOHN NICKLAUS  
EVELYN NICKLAUS  
MARGARET BERGERT  
Pg 55

4-21-75

SOUTH  
SECTION 26

SECTION 22

SECTION 24