


SECTION 25

TOWNSHIP 79 NORTH, RANGE 3 EAST
OF THE 5TH PRINCIPAL MERIDIAN
SHERIDAN TOWNSHIP
SCOTT COUNTY, IOWA

TRANSFER PAGE 8lds 449

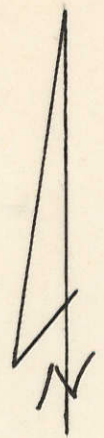

SCALE: 1 inch = 330 feet


SECTION 24, PAGE 24

R3E
R4E

SECTION 26, PAGE 26

SECTION 30, PAGE 30 LINCOLN TOWNSHIP

R3E
R4E

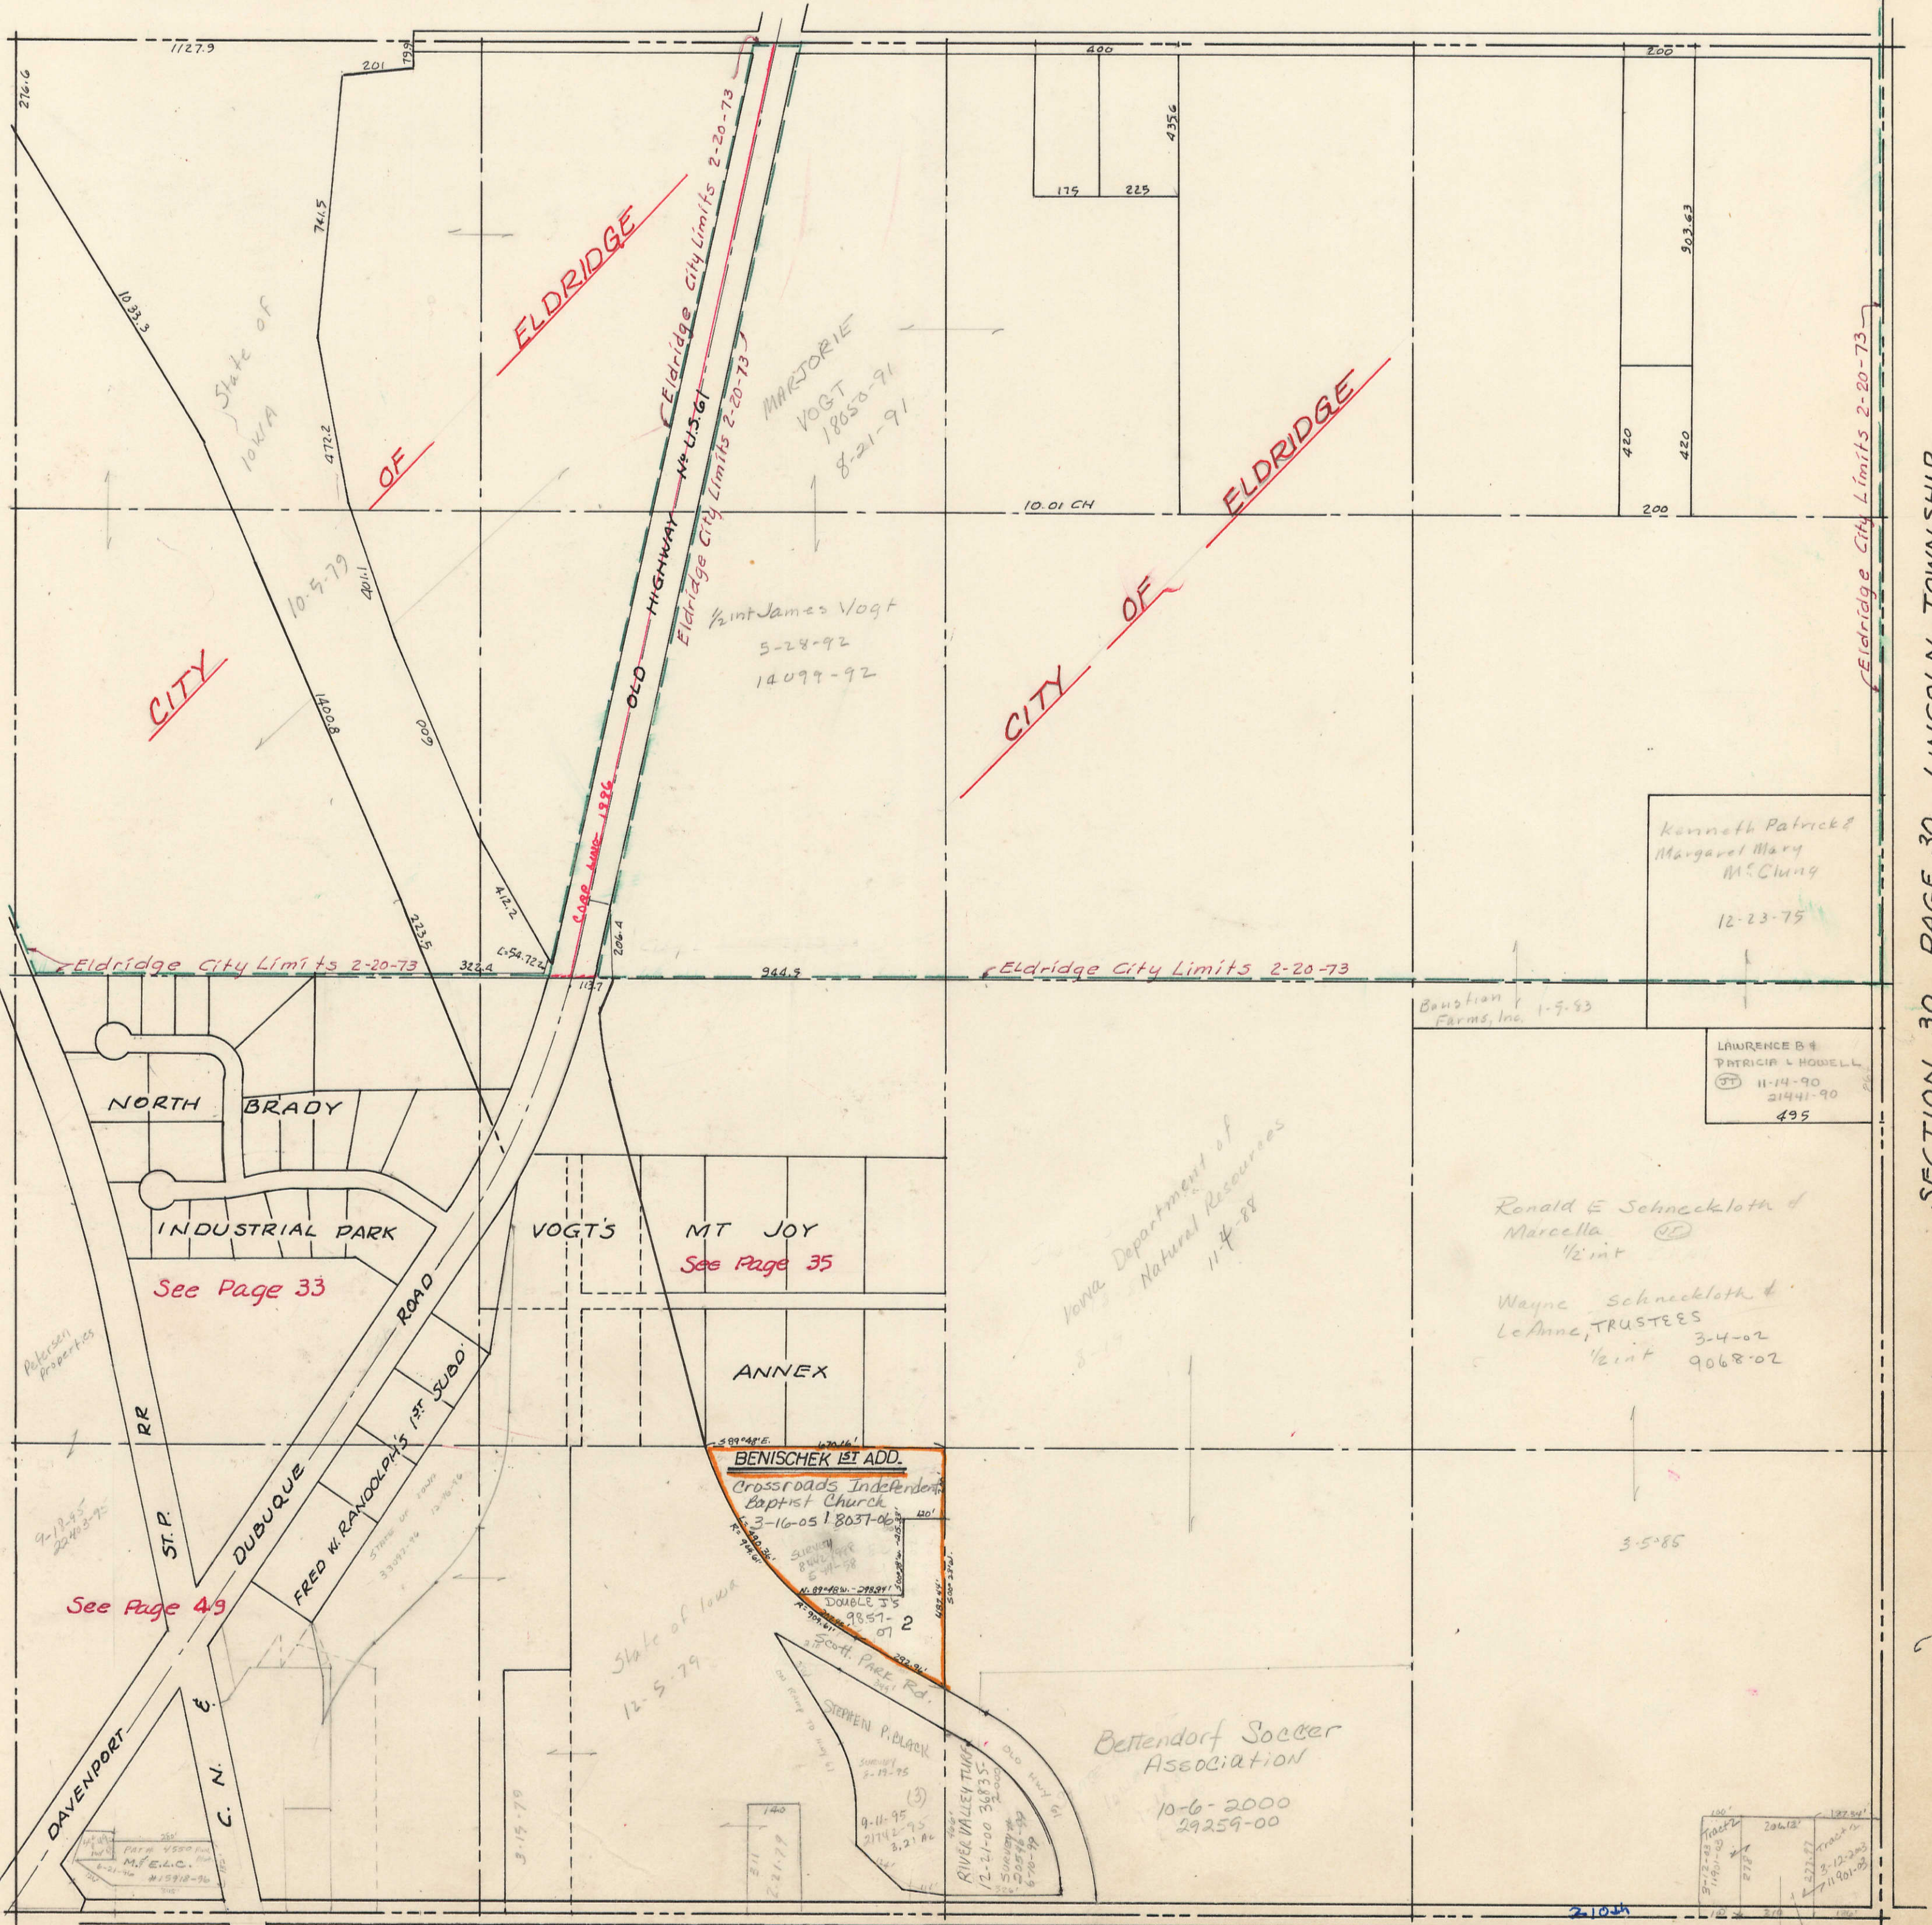

TRANSFER PAGE 25-2373

SECTION 36, PAGE 36


Wayne A & LeAnne Schneckloth, TRUSTEES 8-1-91 3-4-02 18281-91 9068-02 SURVEY # 2003-11898 3-12-2003

NW 1/4 SW 1/4 SECTION 25-79-3
SHERIDAN TOWNSHIP
SCOTT COUNTY, IOWA

TRANSFER PAGE 843-449

SCALE: 1 in. = 100 ft

SW 1/4 NW 1/4 SECTION 25 PAGE 25

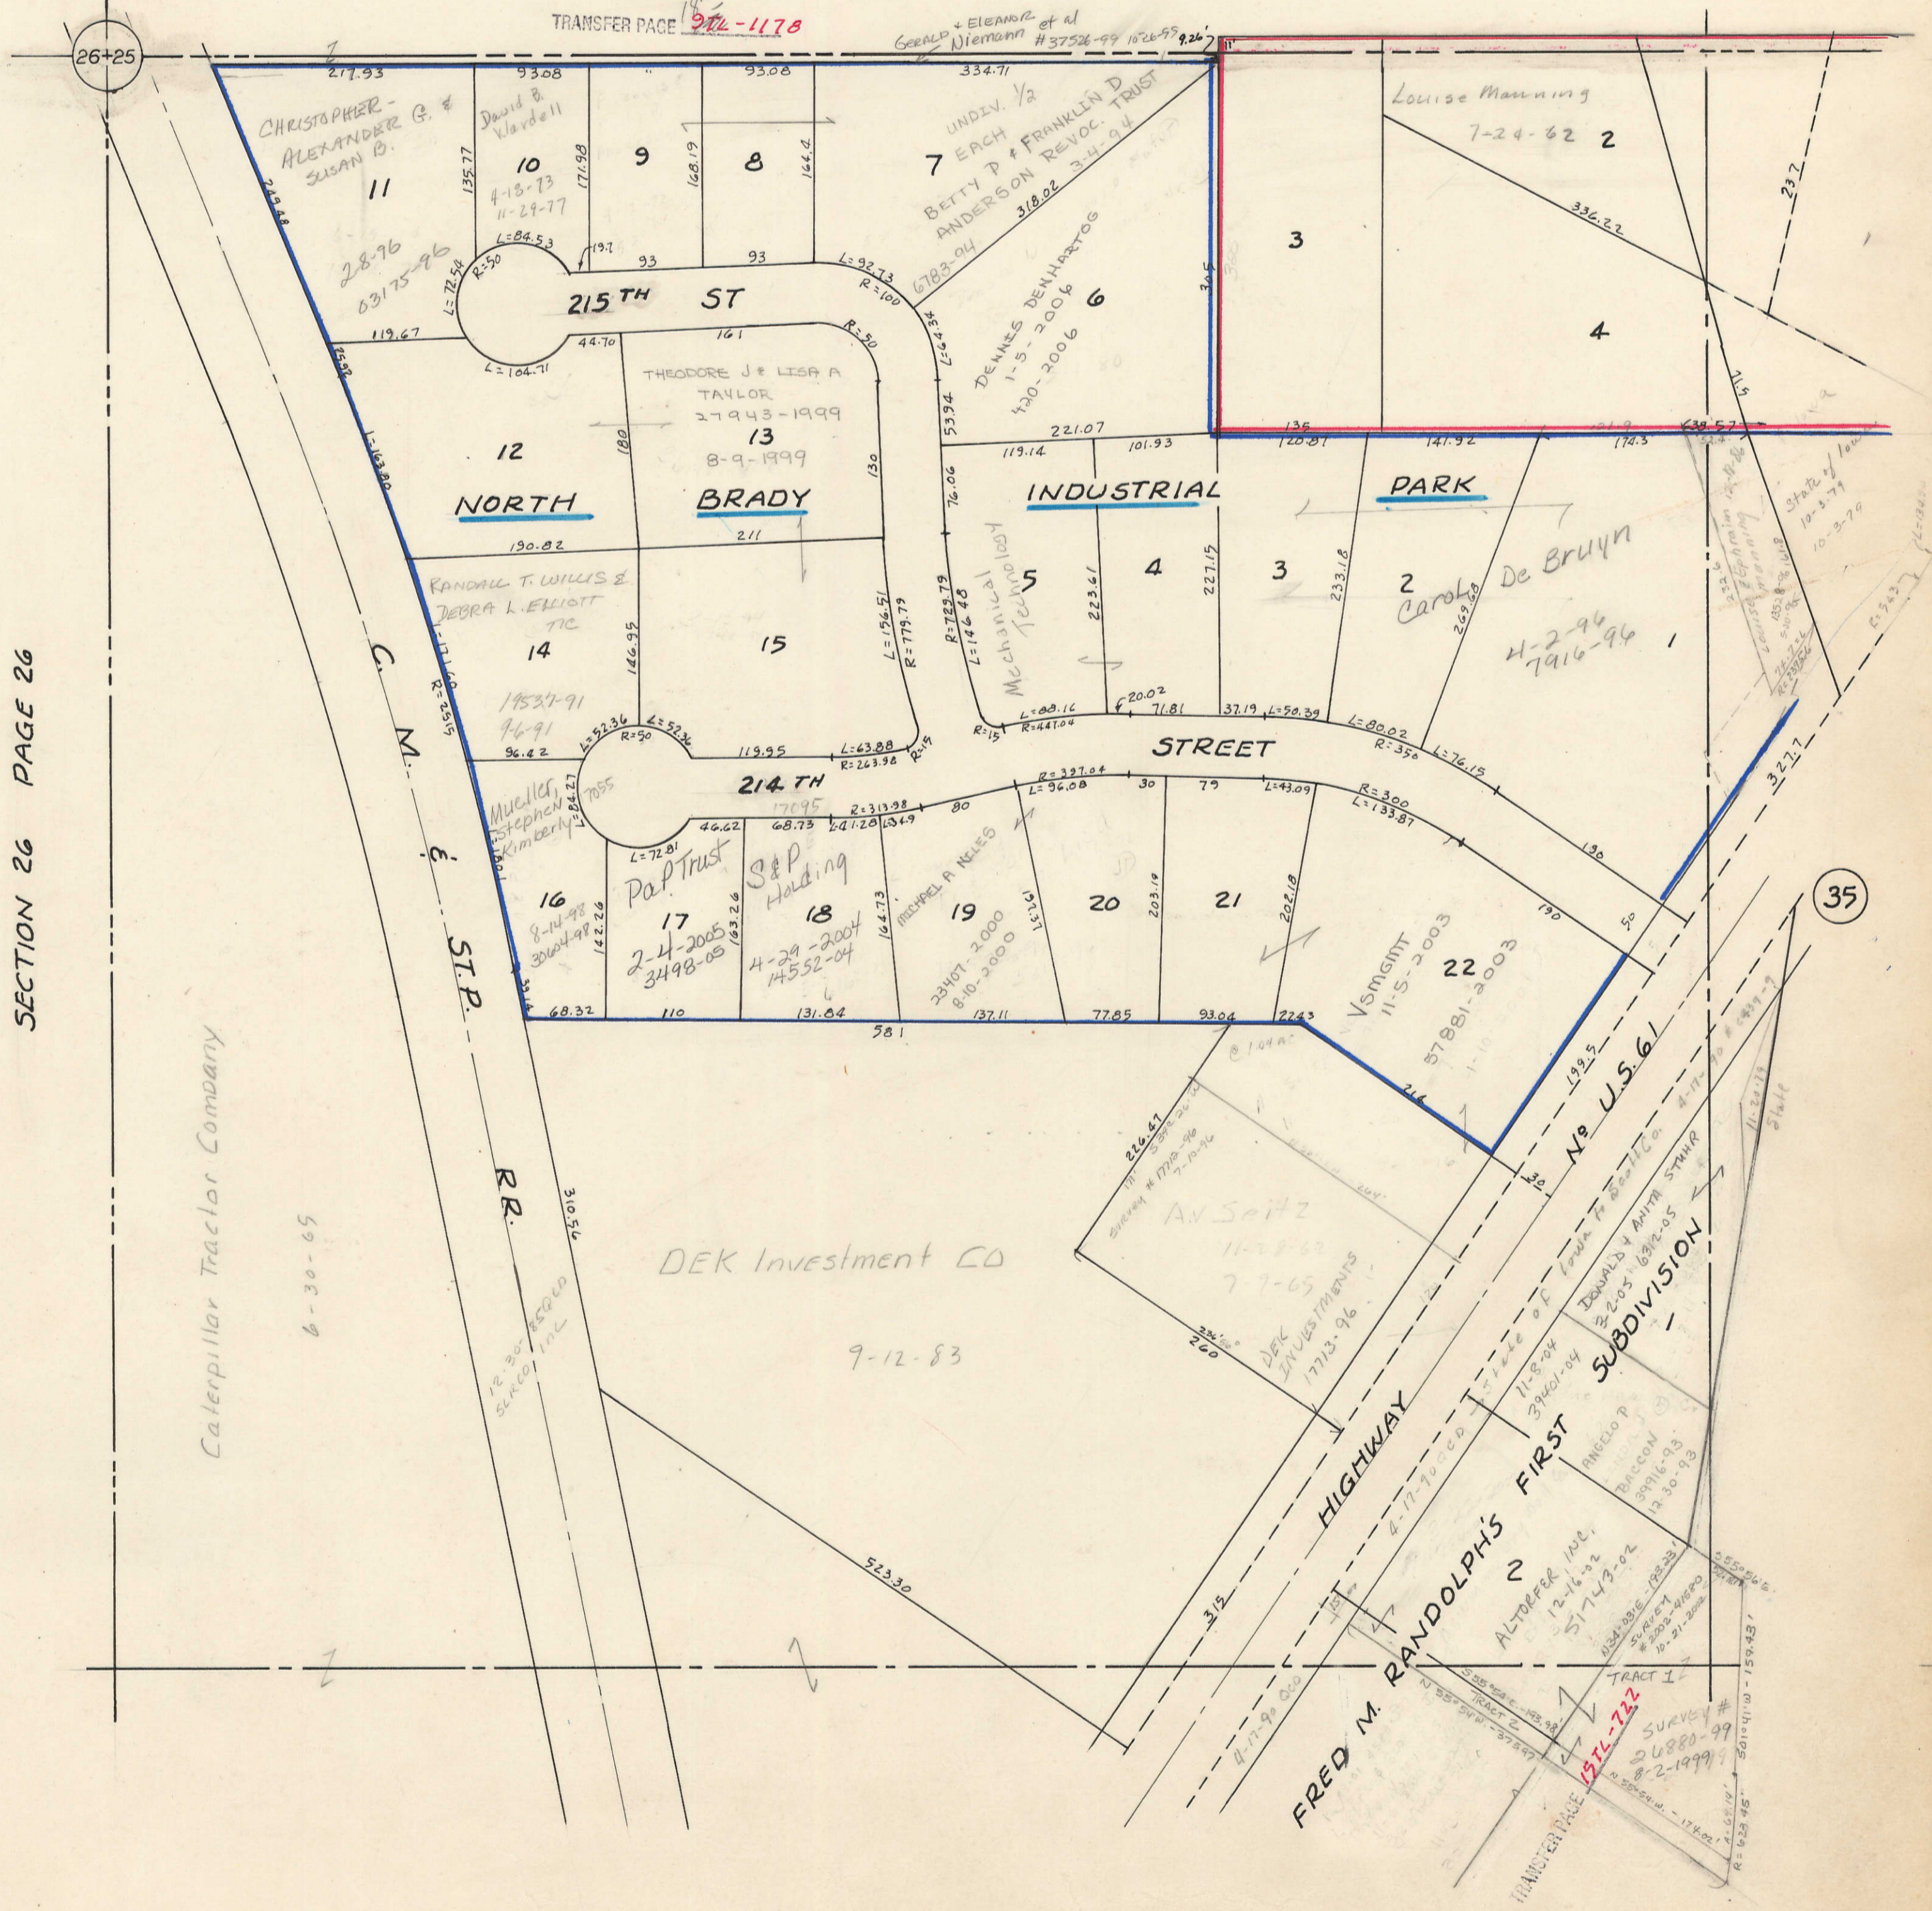

SECTION 26 PAGE 26

Caterpillar Tractor Company

6-30-65

R.R.

DEK Investment Co

9-12-83

HIGHWAY

FRED M. RANDOLPH'S FIRST SUBDIVISION

ALTOFFER INC.

DEK INVESTMENTS

ANGILO P. BARRON

TRANSFER PAGE 1974-1178

