


SECTION
31

SCALE IN CHAINS

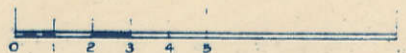

Township 79-North; Range 3
EAST OF THE FIFTH PRINCIPAL MERIDIAN


SCALE IN FEET



SCOTT COUNTY, IOWA
SHERIDAN TOWNSHIP

Transfer Page 81ds-455

NORTH
SECTION 30

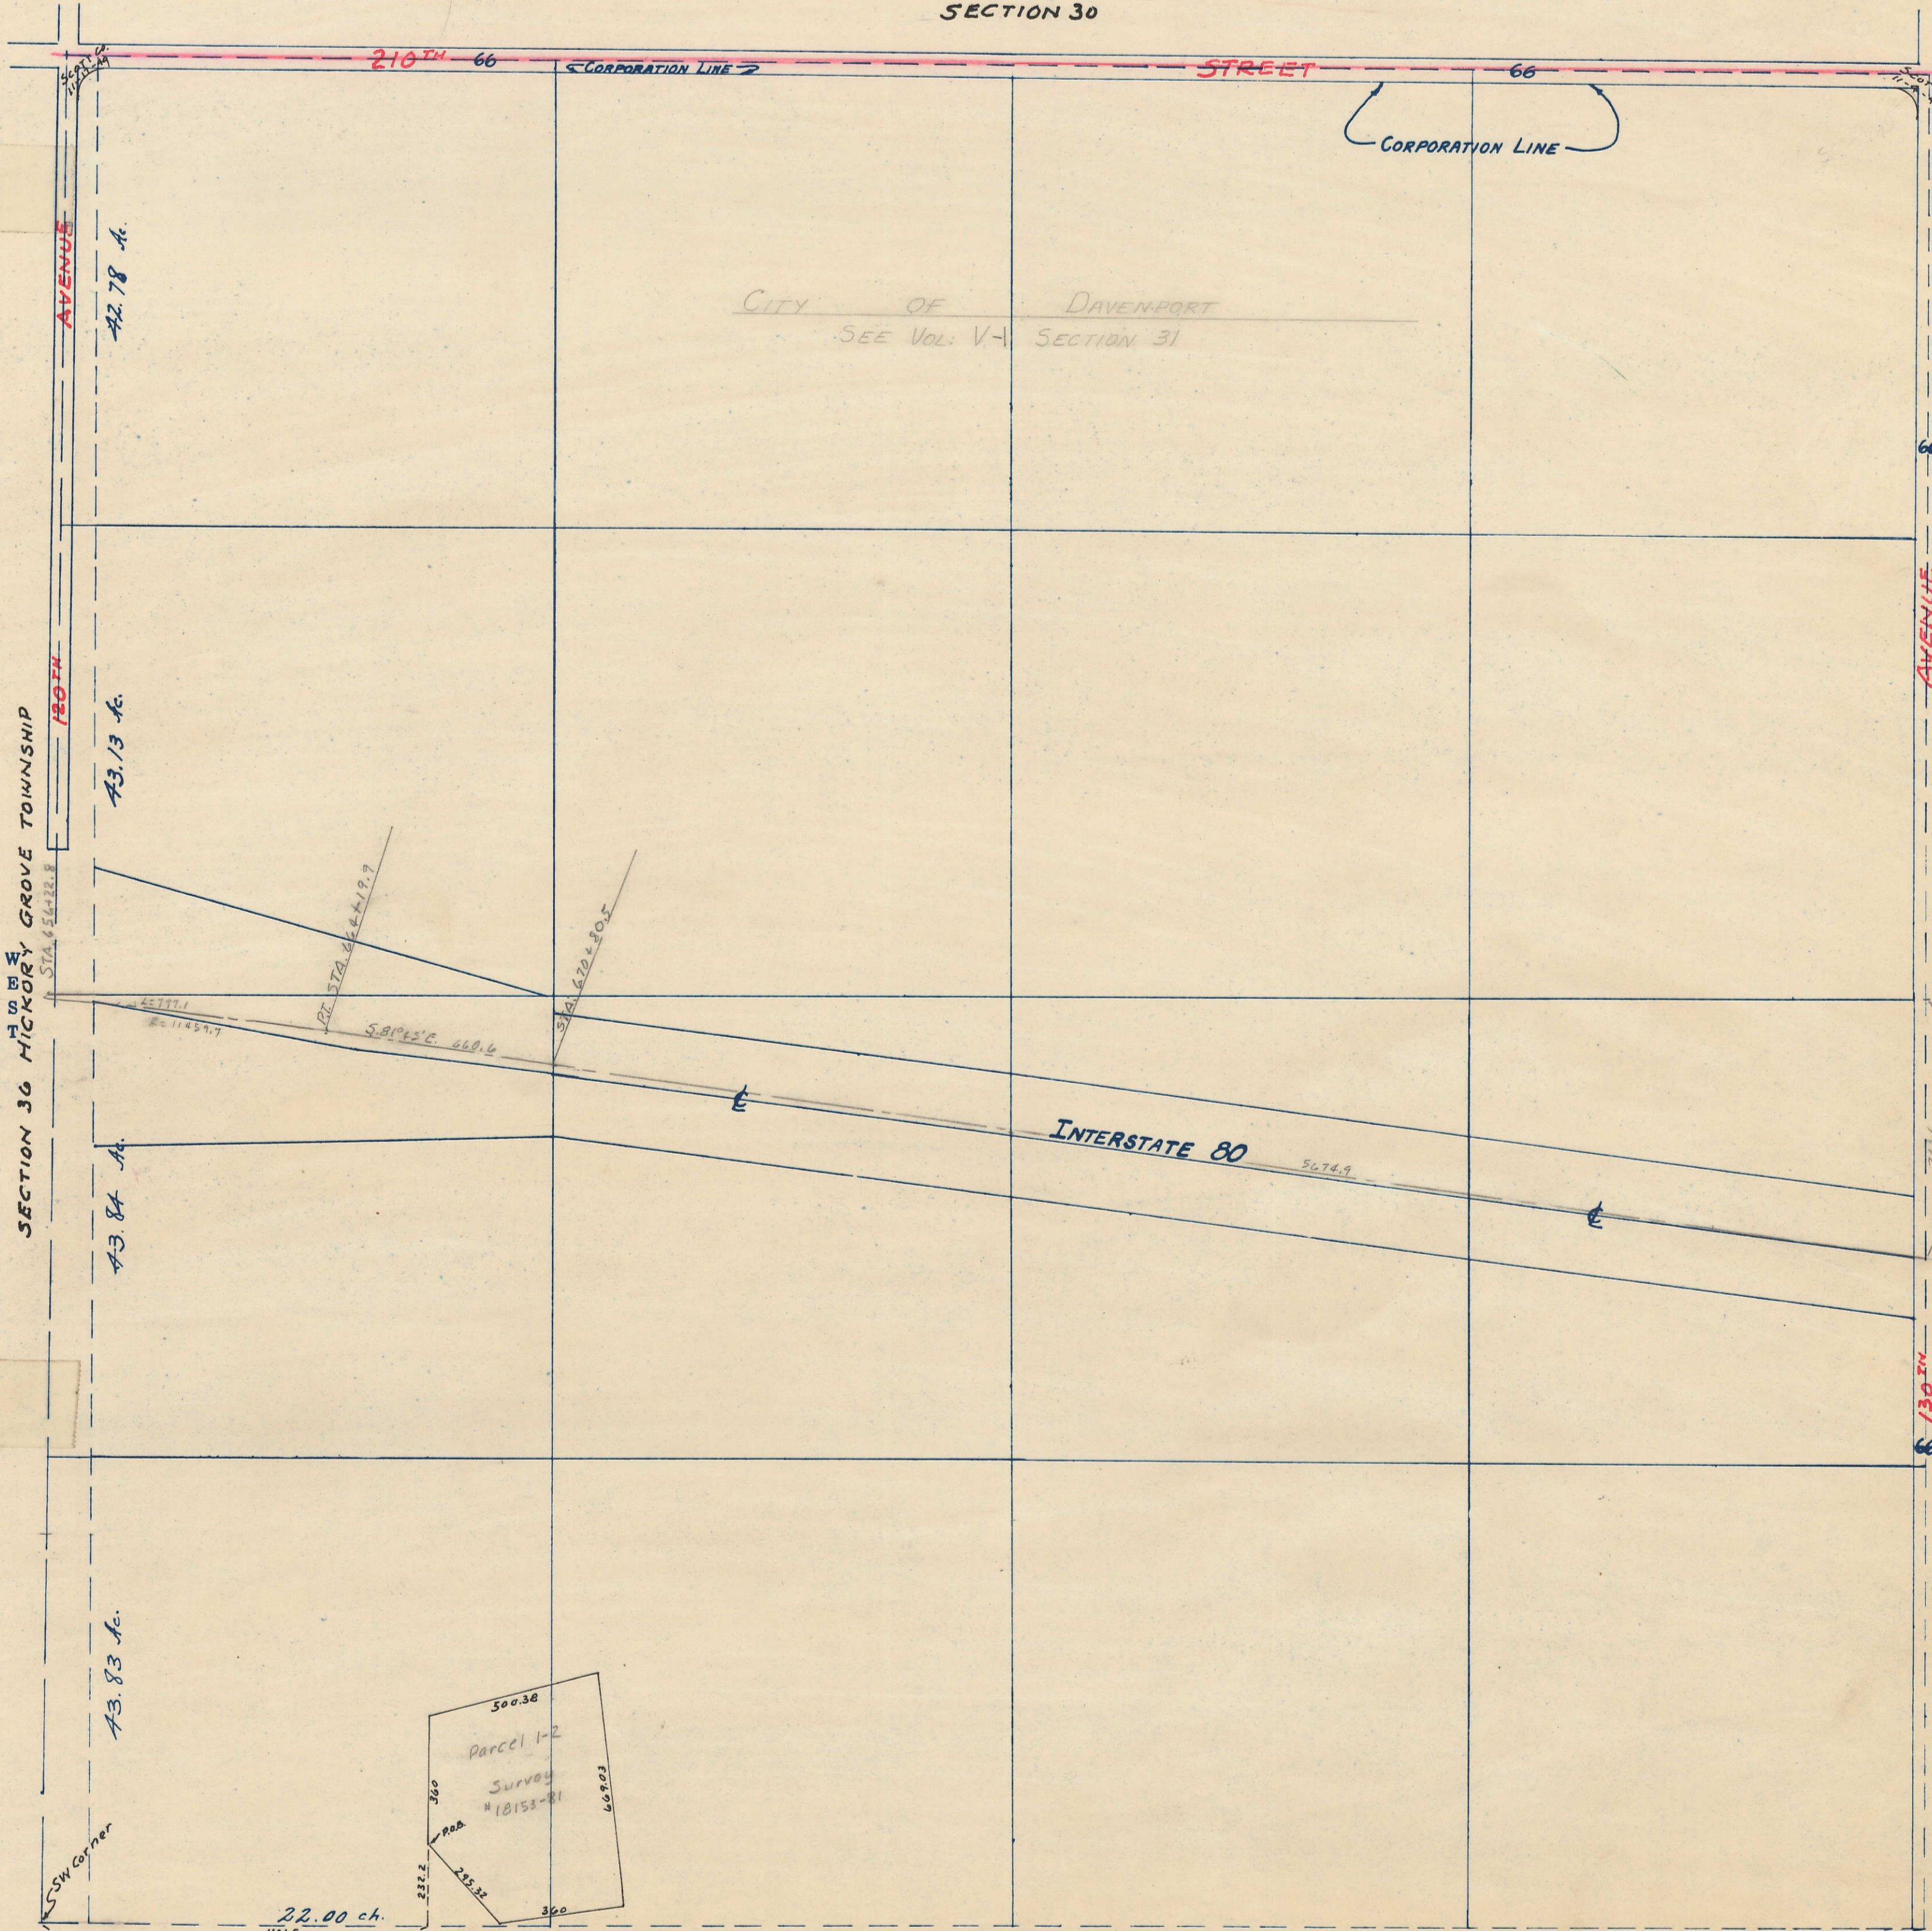

SECTION 36 HICKORY GROVE TOWNSHIP

SECTION 32

SECTION 6 DAVENPORT TOWNSHIP
SOUTH