




NW $\frac{1}{4}$ NE $\frac{1}{4}$  SEC 35-79-3  
SHERIDAN TOWNSHIP  
SCALE: 1 in. = 100 ft.

SECTION 26 PAGE 26

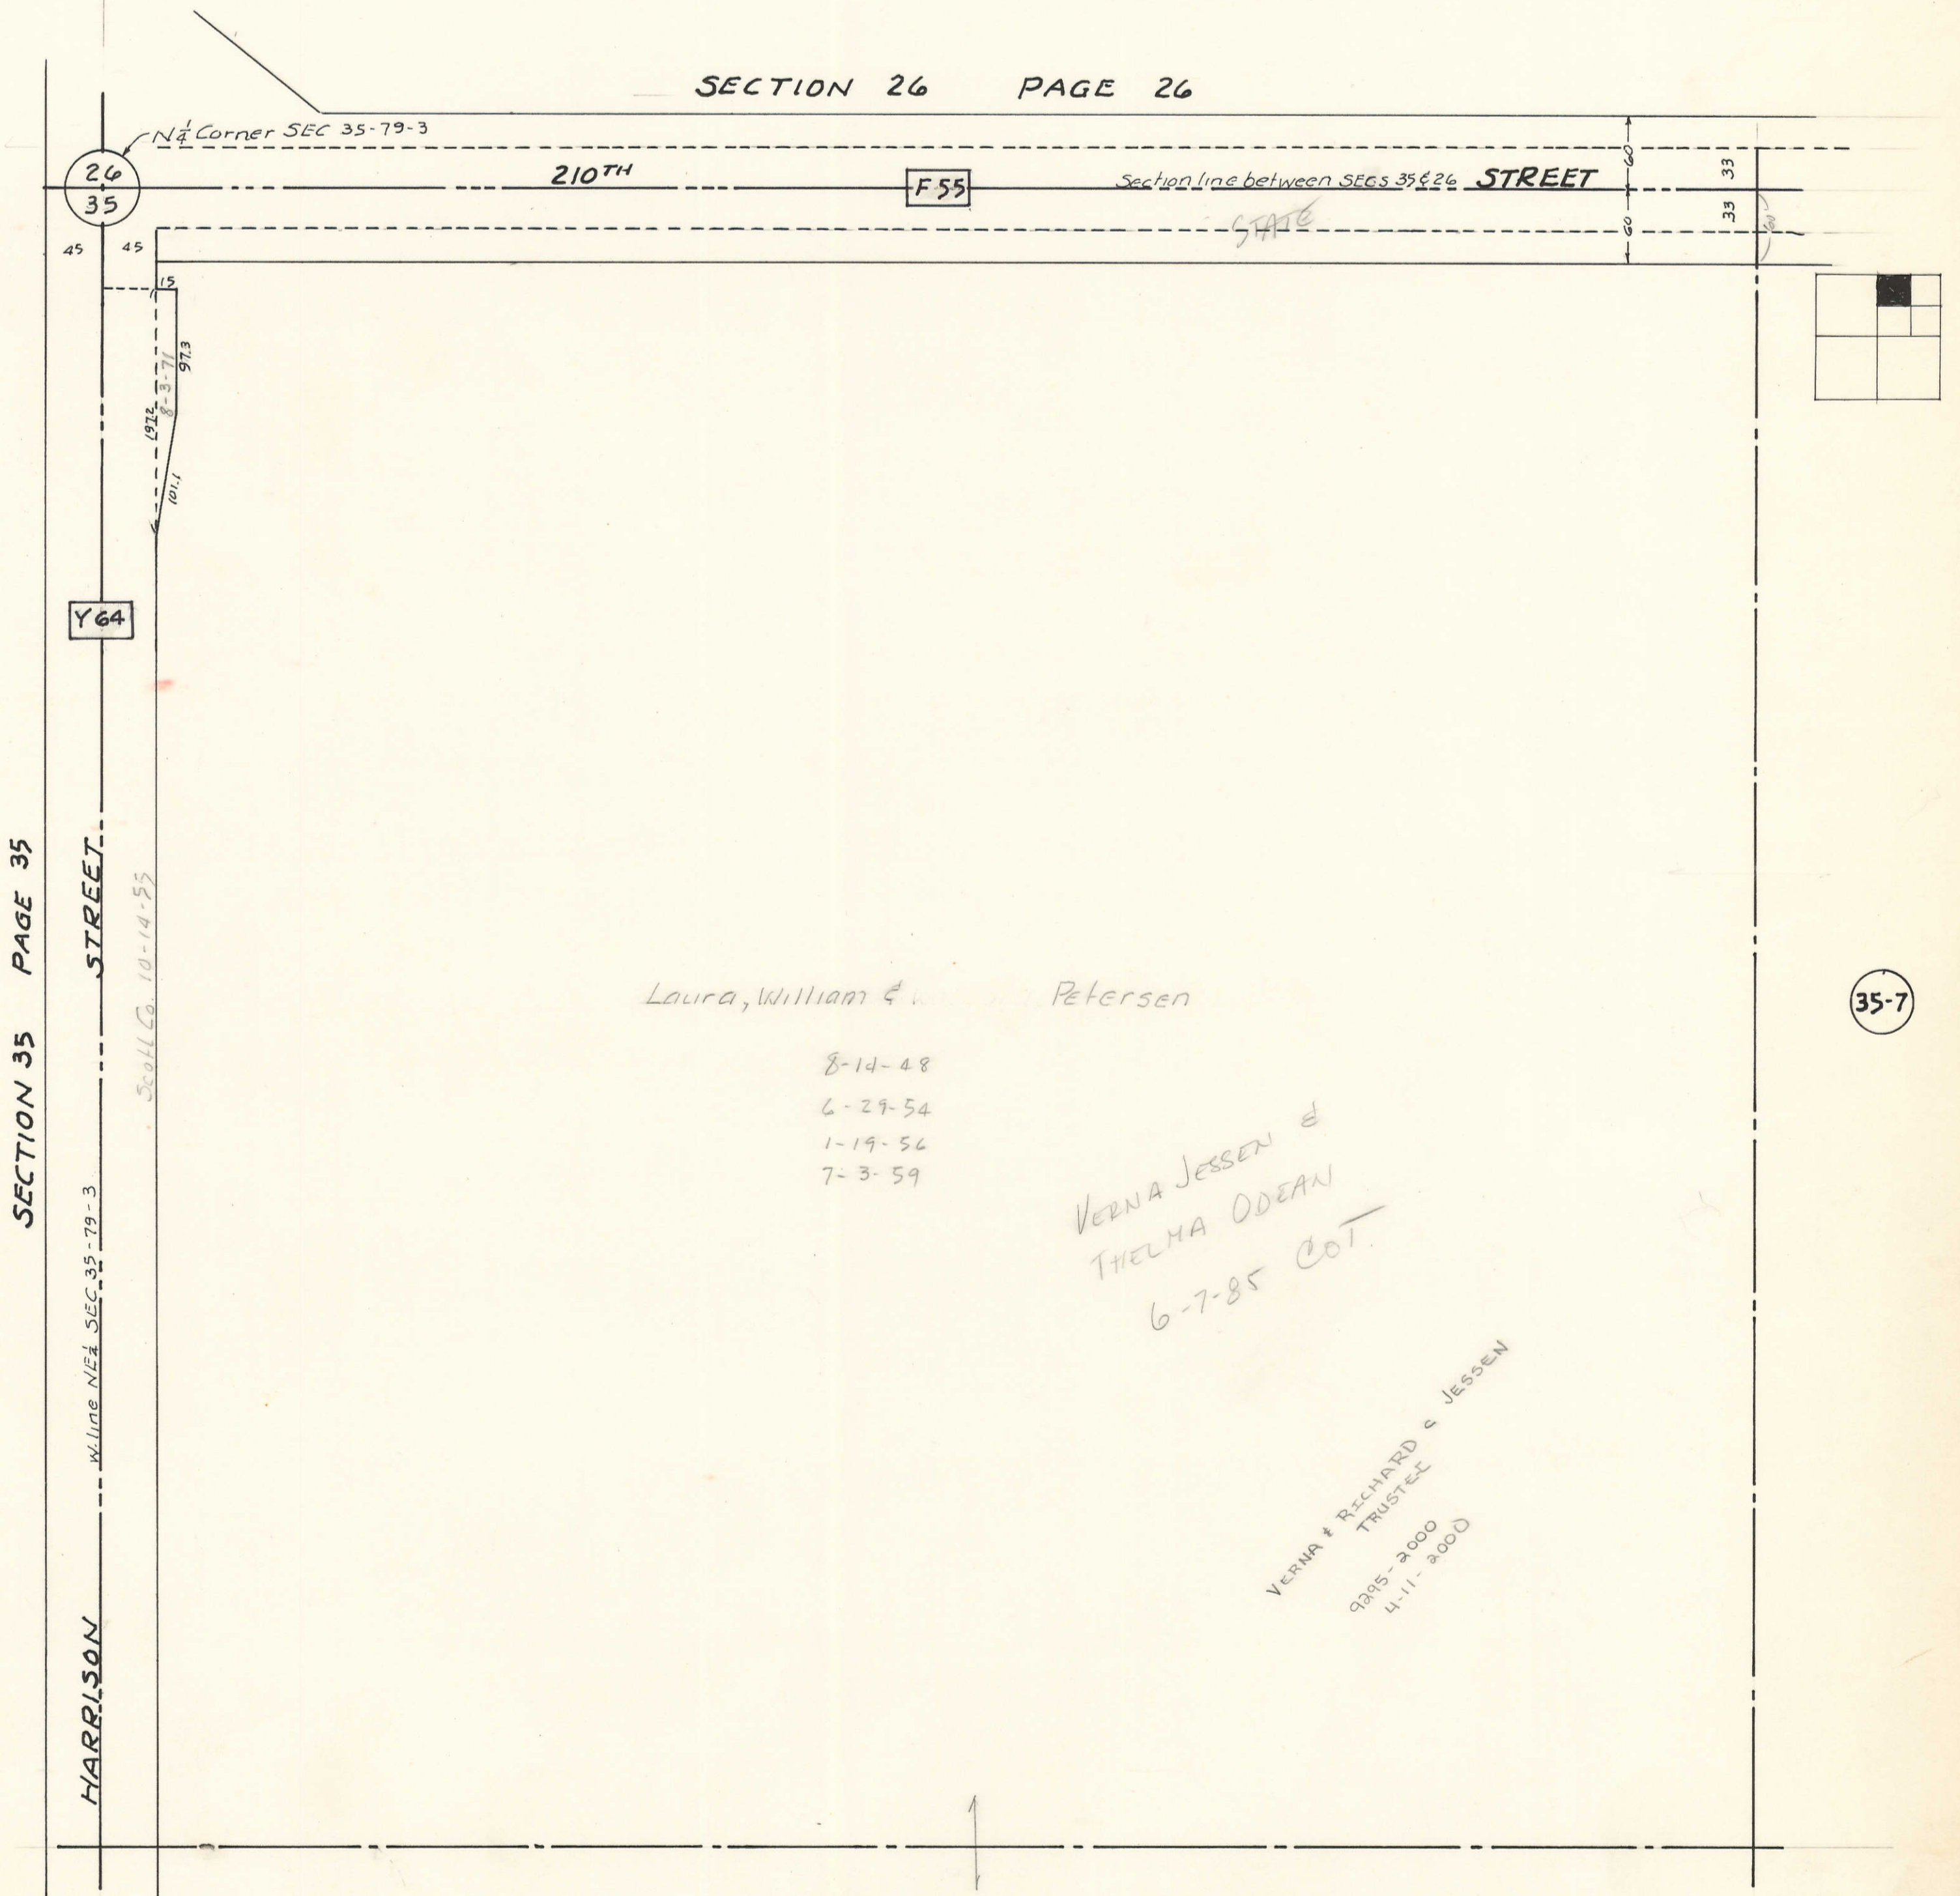

SECTION 35 PAGE 35

HARRISON STREET

W. line NE $\frac{1}{4}$  SEC. 35-79-3

Scott Co. 10-14-55

Y 64

26  
35

210TH

F 55

Section line between SECs 35 & 26 STREET

33  
33

Laura, William & ... Petersen

- 8-14-48
- 6-29-54
- 1-19-56
- 7-3-59

VERNA JESSEN &  
THELMA ODEAN  
6-7-85 COT.

VERNA & RICHARD S. JESSEN  
TRUSTEE  
1995-2000  
4-11-2000


35-7

35-21

NE 1/4 NE 1/4 SEC 35-79-3  
SHERIDAN TOWNSHIP  
SCALE: 1 in. = 100 Ft.

TRANSFER PAGE 81d-459

SECTION 26 PAGE 26

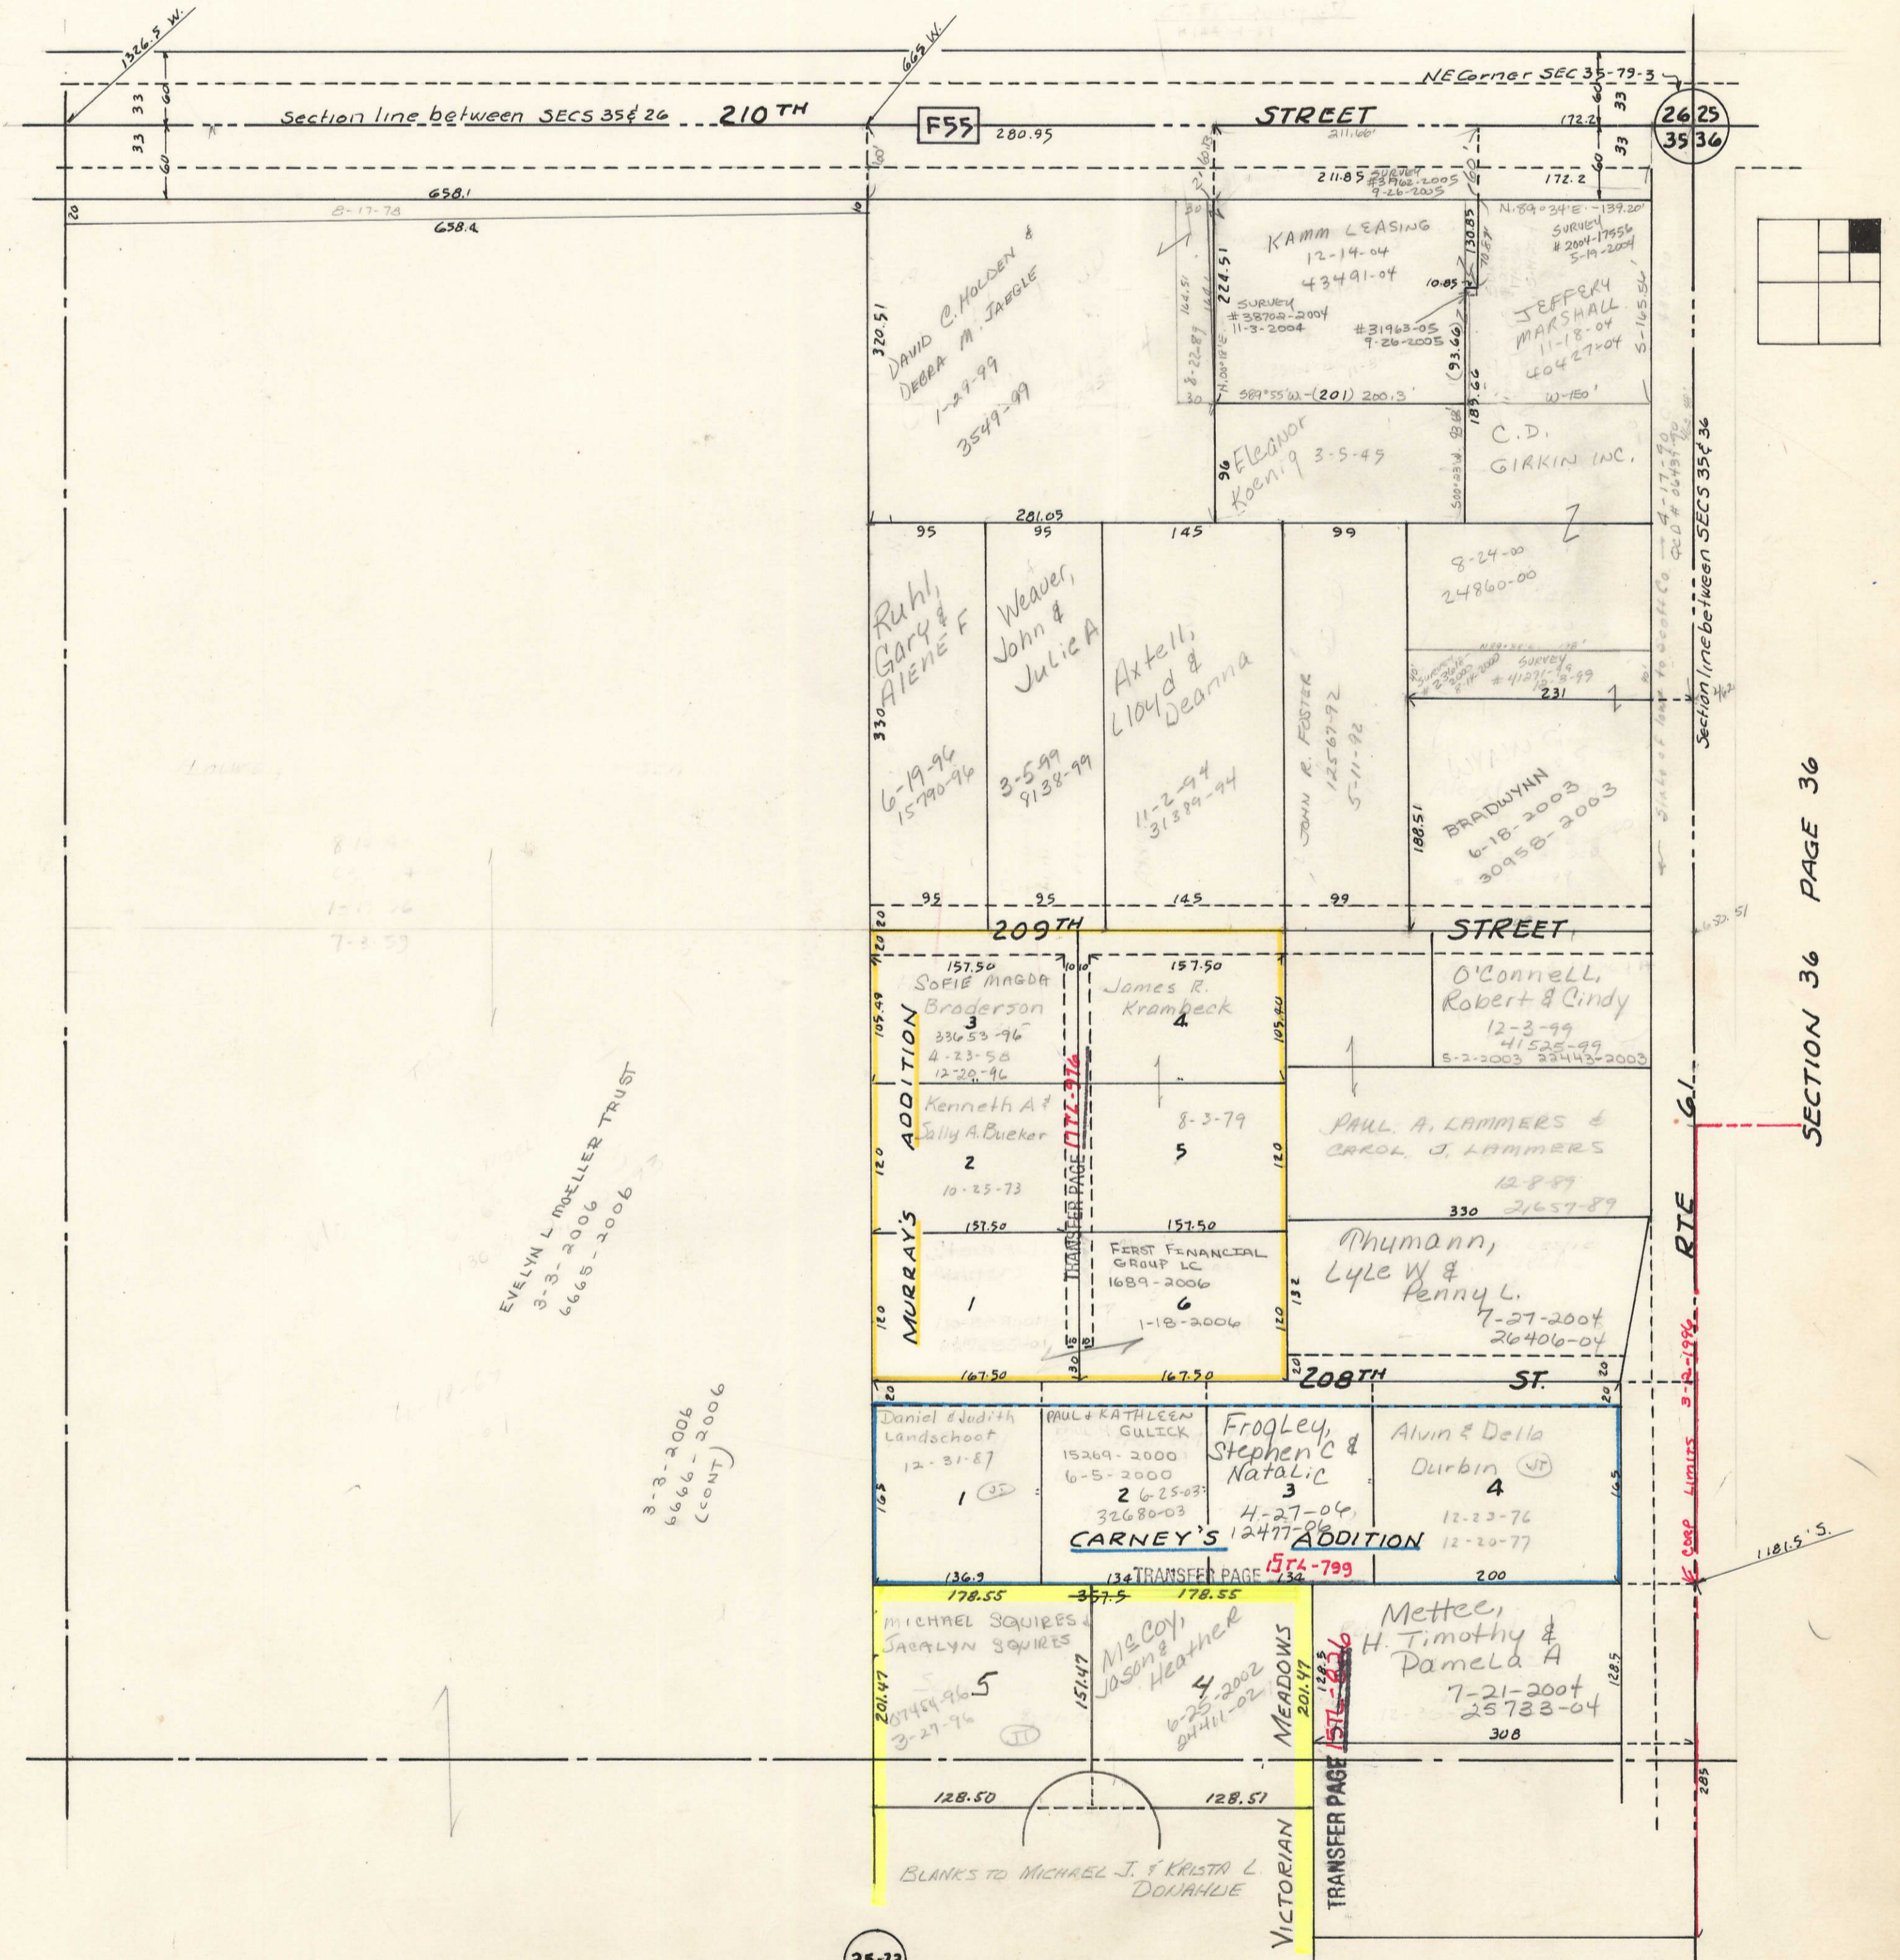

35-5

EVELYN L. MOELLER TRUST  
3-3-2006  
6665-2006


3-3-2006  
6666-2006  
(CONT)

35-23

SECTION 36 PAGE 36

Section line between SECS 35 & 36


RTE  
3-3-1996

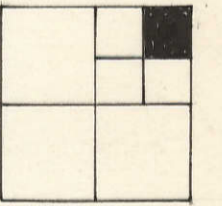



SE 1/4 NE 1/4 SEC 35-79-3  
SHERIDAN TOWNSHIP  
SCALE: 1 in. = 100 ft

TRANSFER PAGE 81ds-459

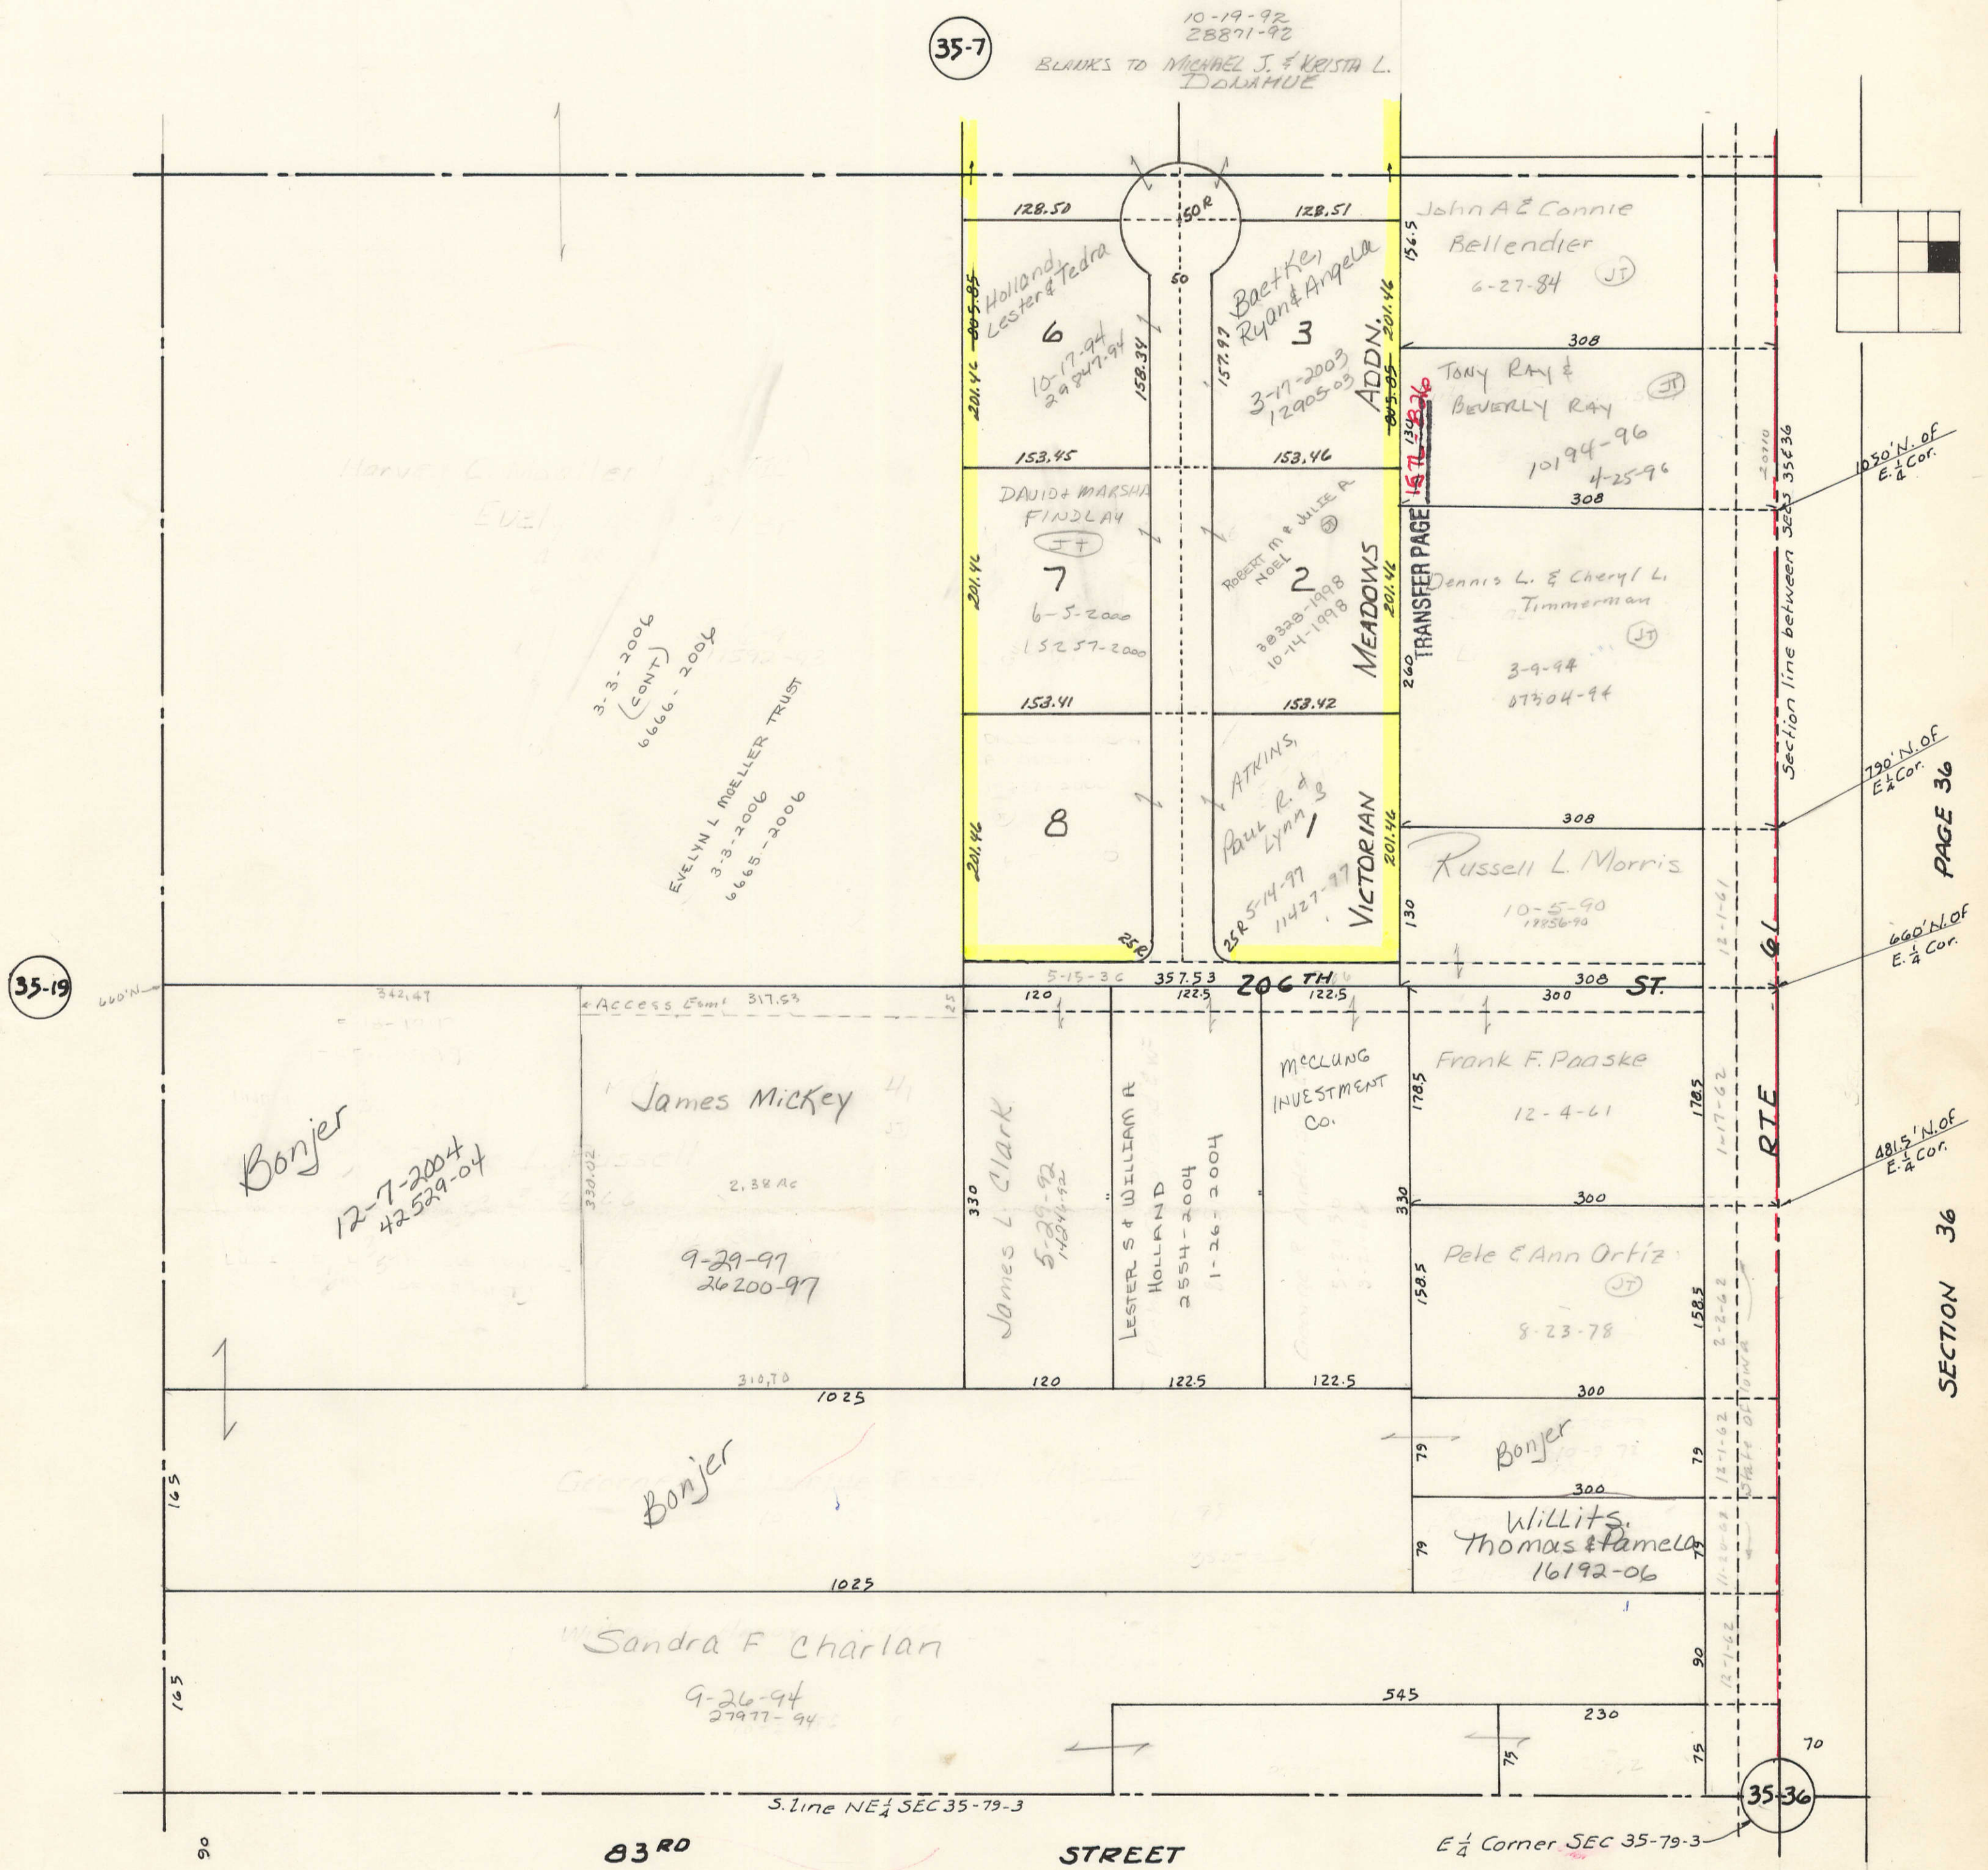

35-7

35-19

35-36

PAGE 36

SECTION 36