


SECTION
5

SCALE IN CHAINS

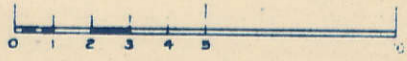

Township 79-North; Range 3

EAST OF THE FIFTH PRINCIPAL MERIDIAN


SCALE IN FEET



SCOTT COUNTY, IOWA
SHERIDAN TOWNSHIP

Transfer Page 81ds-429

NORTH
SECTION 32 WINFIELD TOWNSHIP

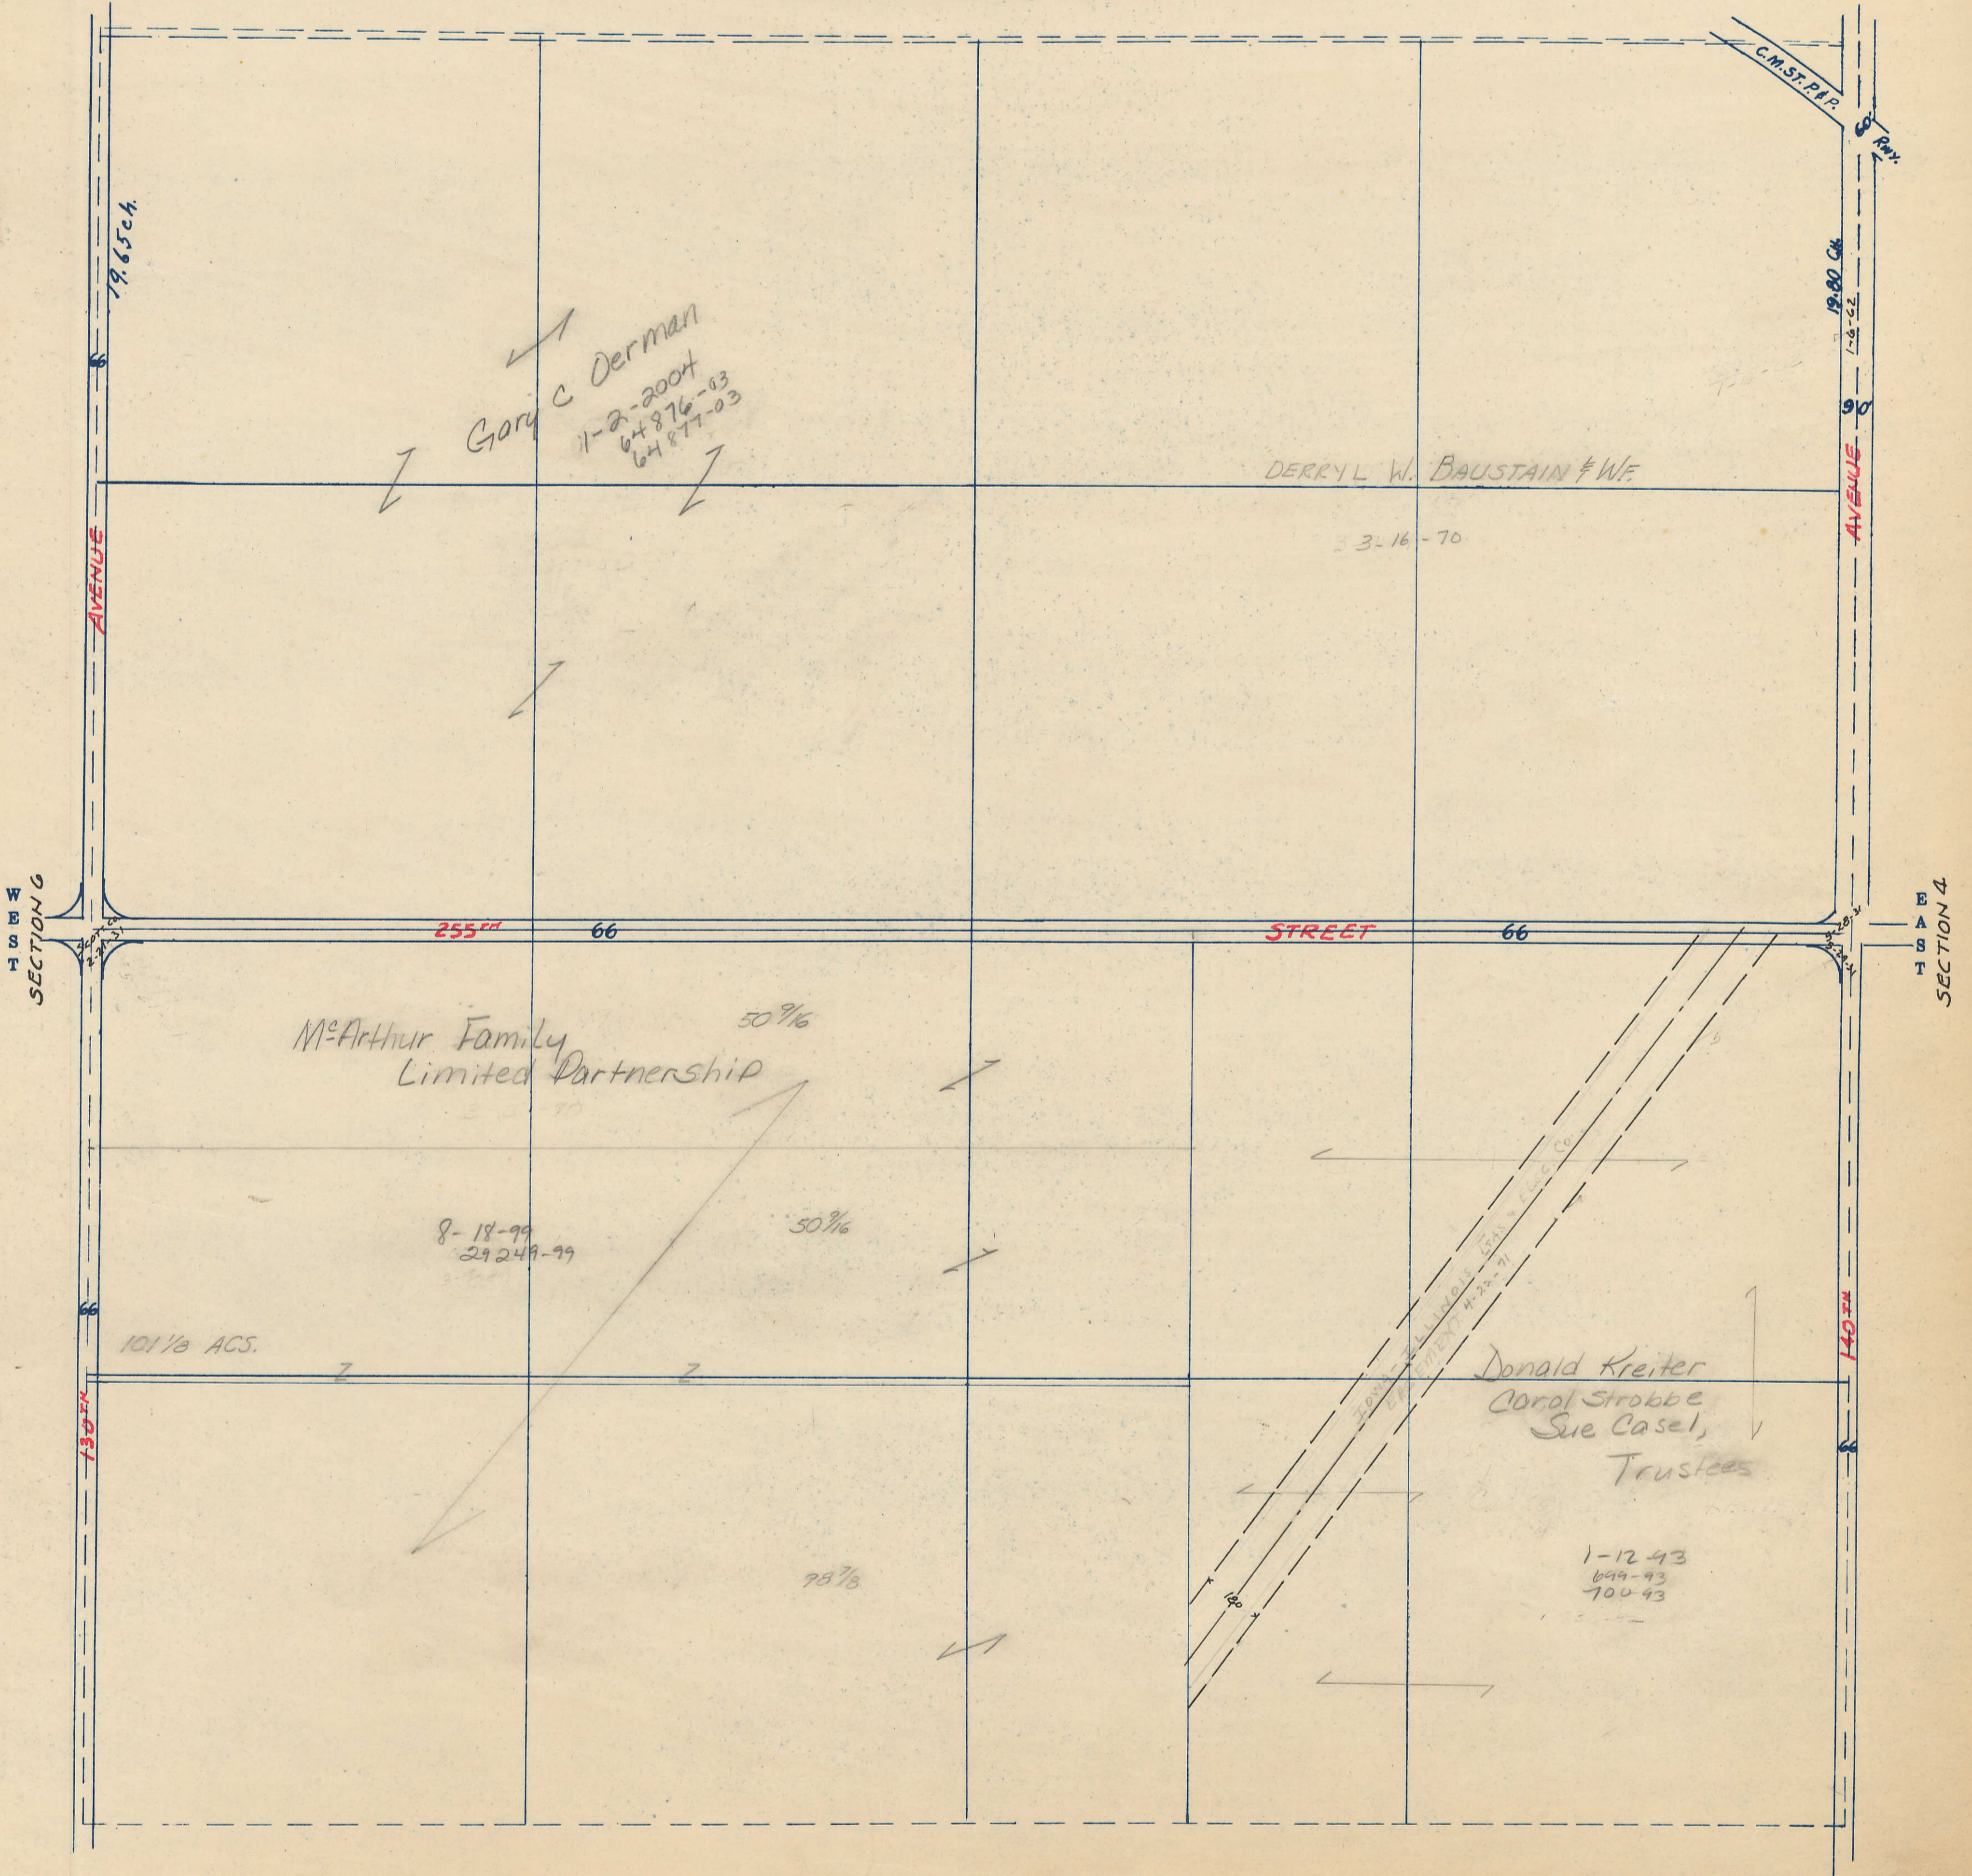

SOUTH
SECTION 8