


SECTION
9

SCALE IN CHAINS

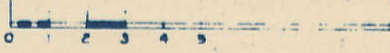

Township 79-North; Range 3

EAST OF THE FIFTH PRINCIPAL MERIDIAN

SCOTT COUNTY, IOWA


SHERIDAN TOWNSHIP

SCALE IN FEET



Transfer Page 814s-433

NORTH
SECTION 4

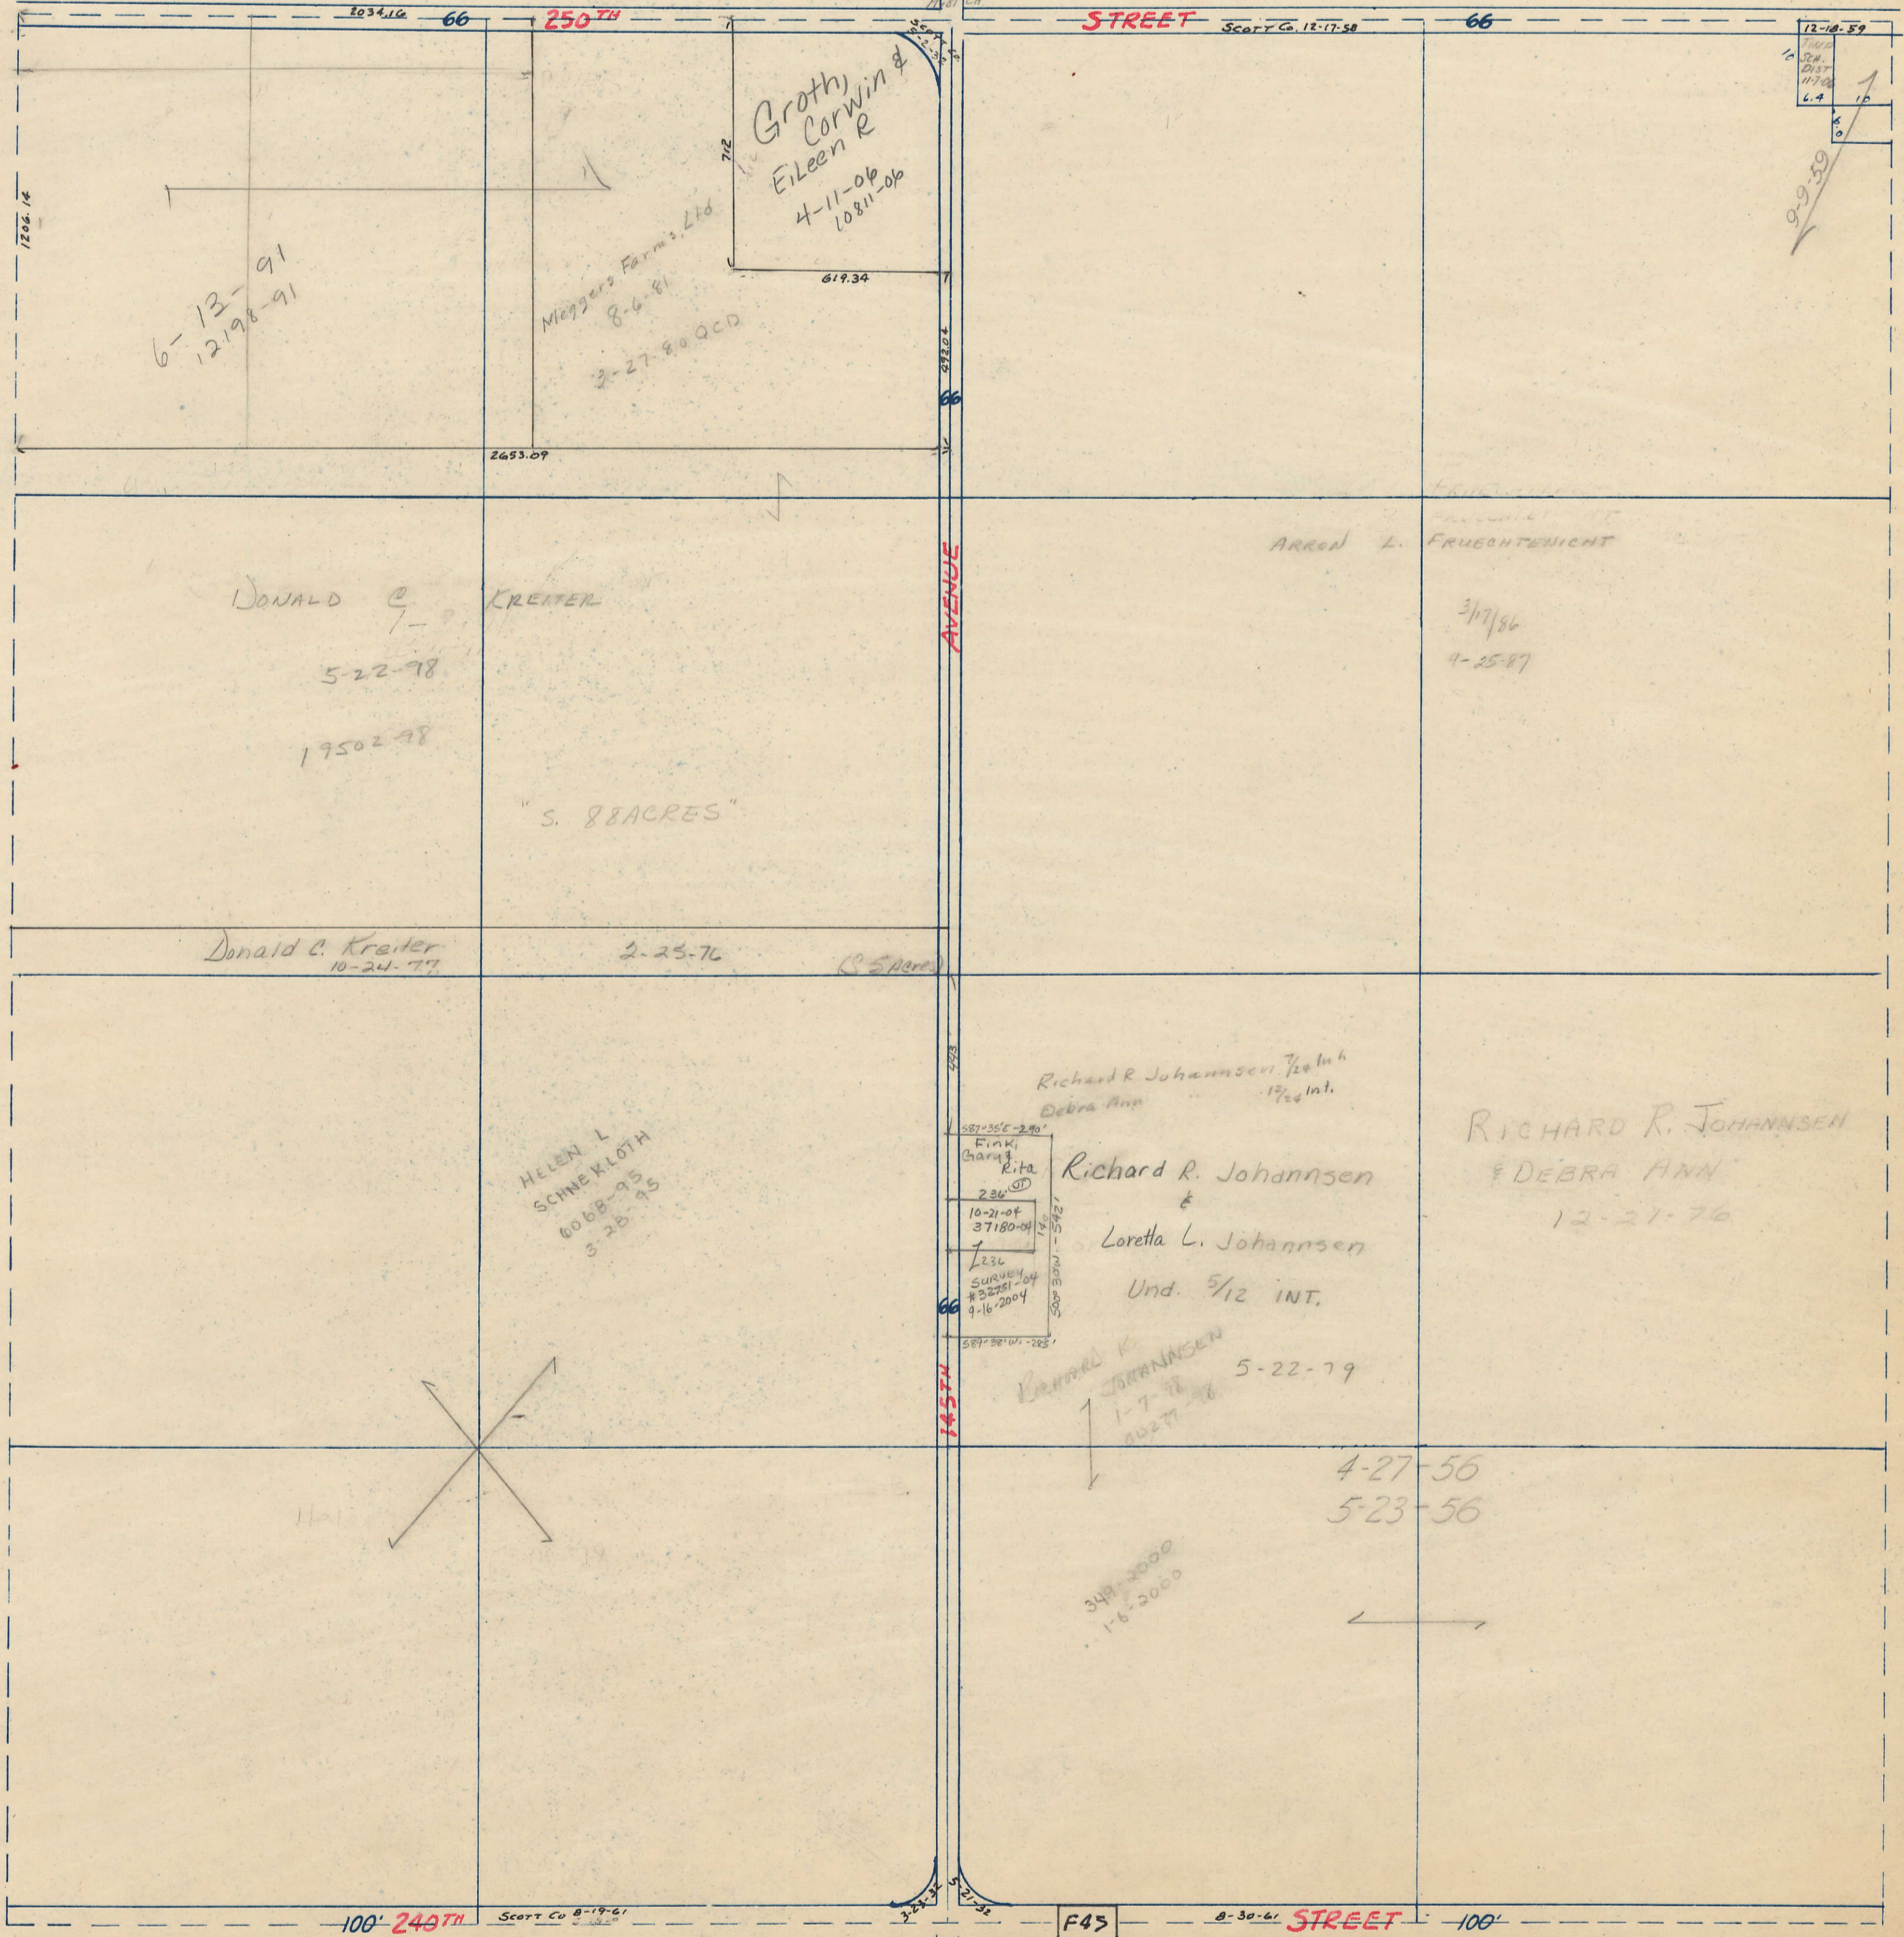

SECTION 8
WEST

SECTION 10
EAST

SECTION 16
SOUTH