



SECTION 12
TOWNSHIP 80 NORTH, RANGE 3 EAST,
5TH PRINCIPAL MERIDIAN
WINFIELD TOWNSHIP
SCOTT COUNTY, IOWA

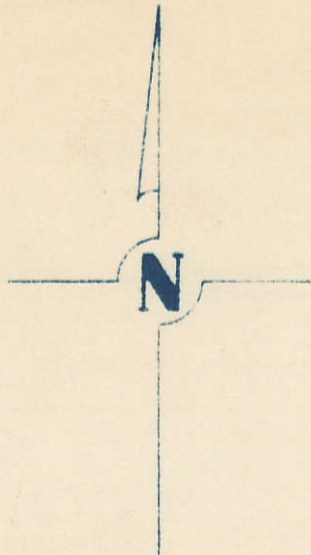

SCALE: 1 INCH = 330 FEET

81ds
TRANSFER PAGE 472

SECTION I PAGE I

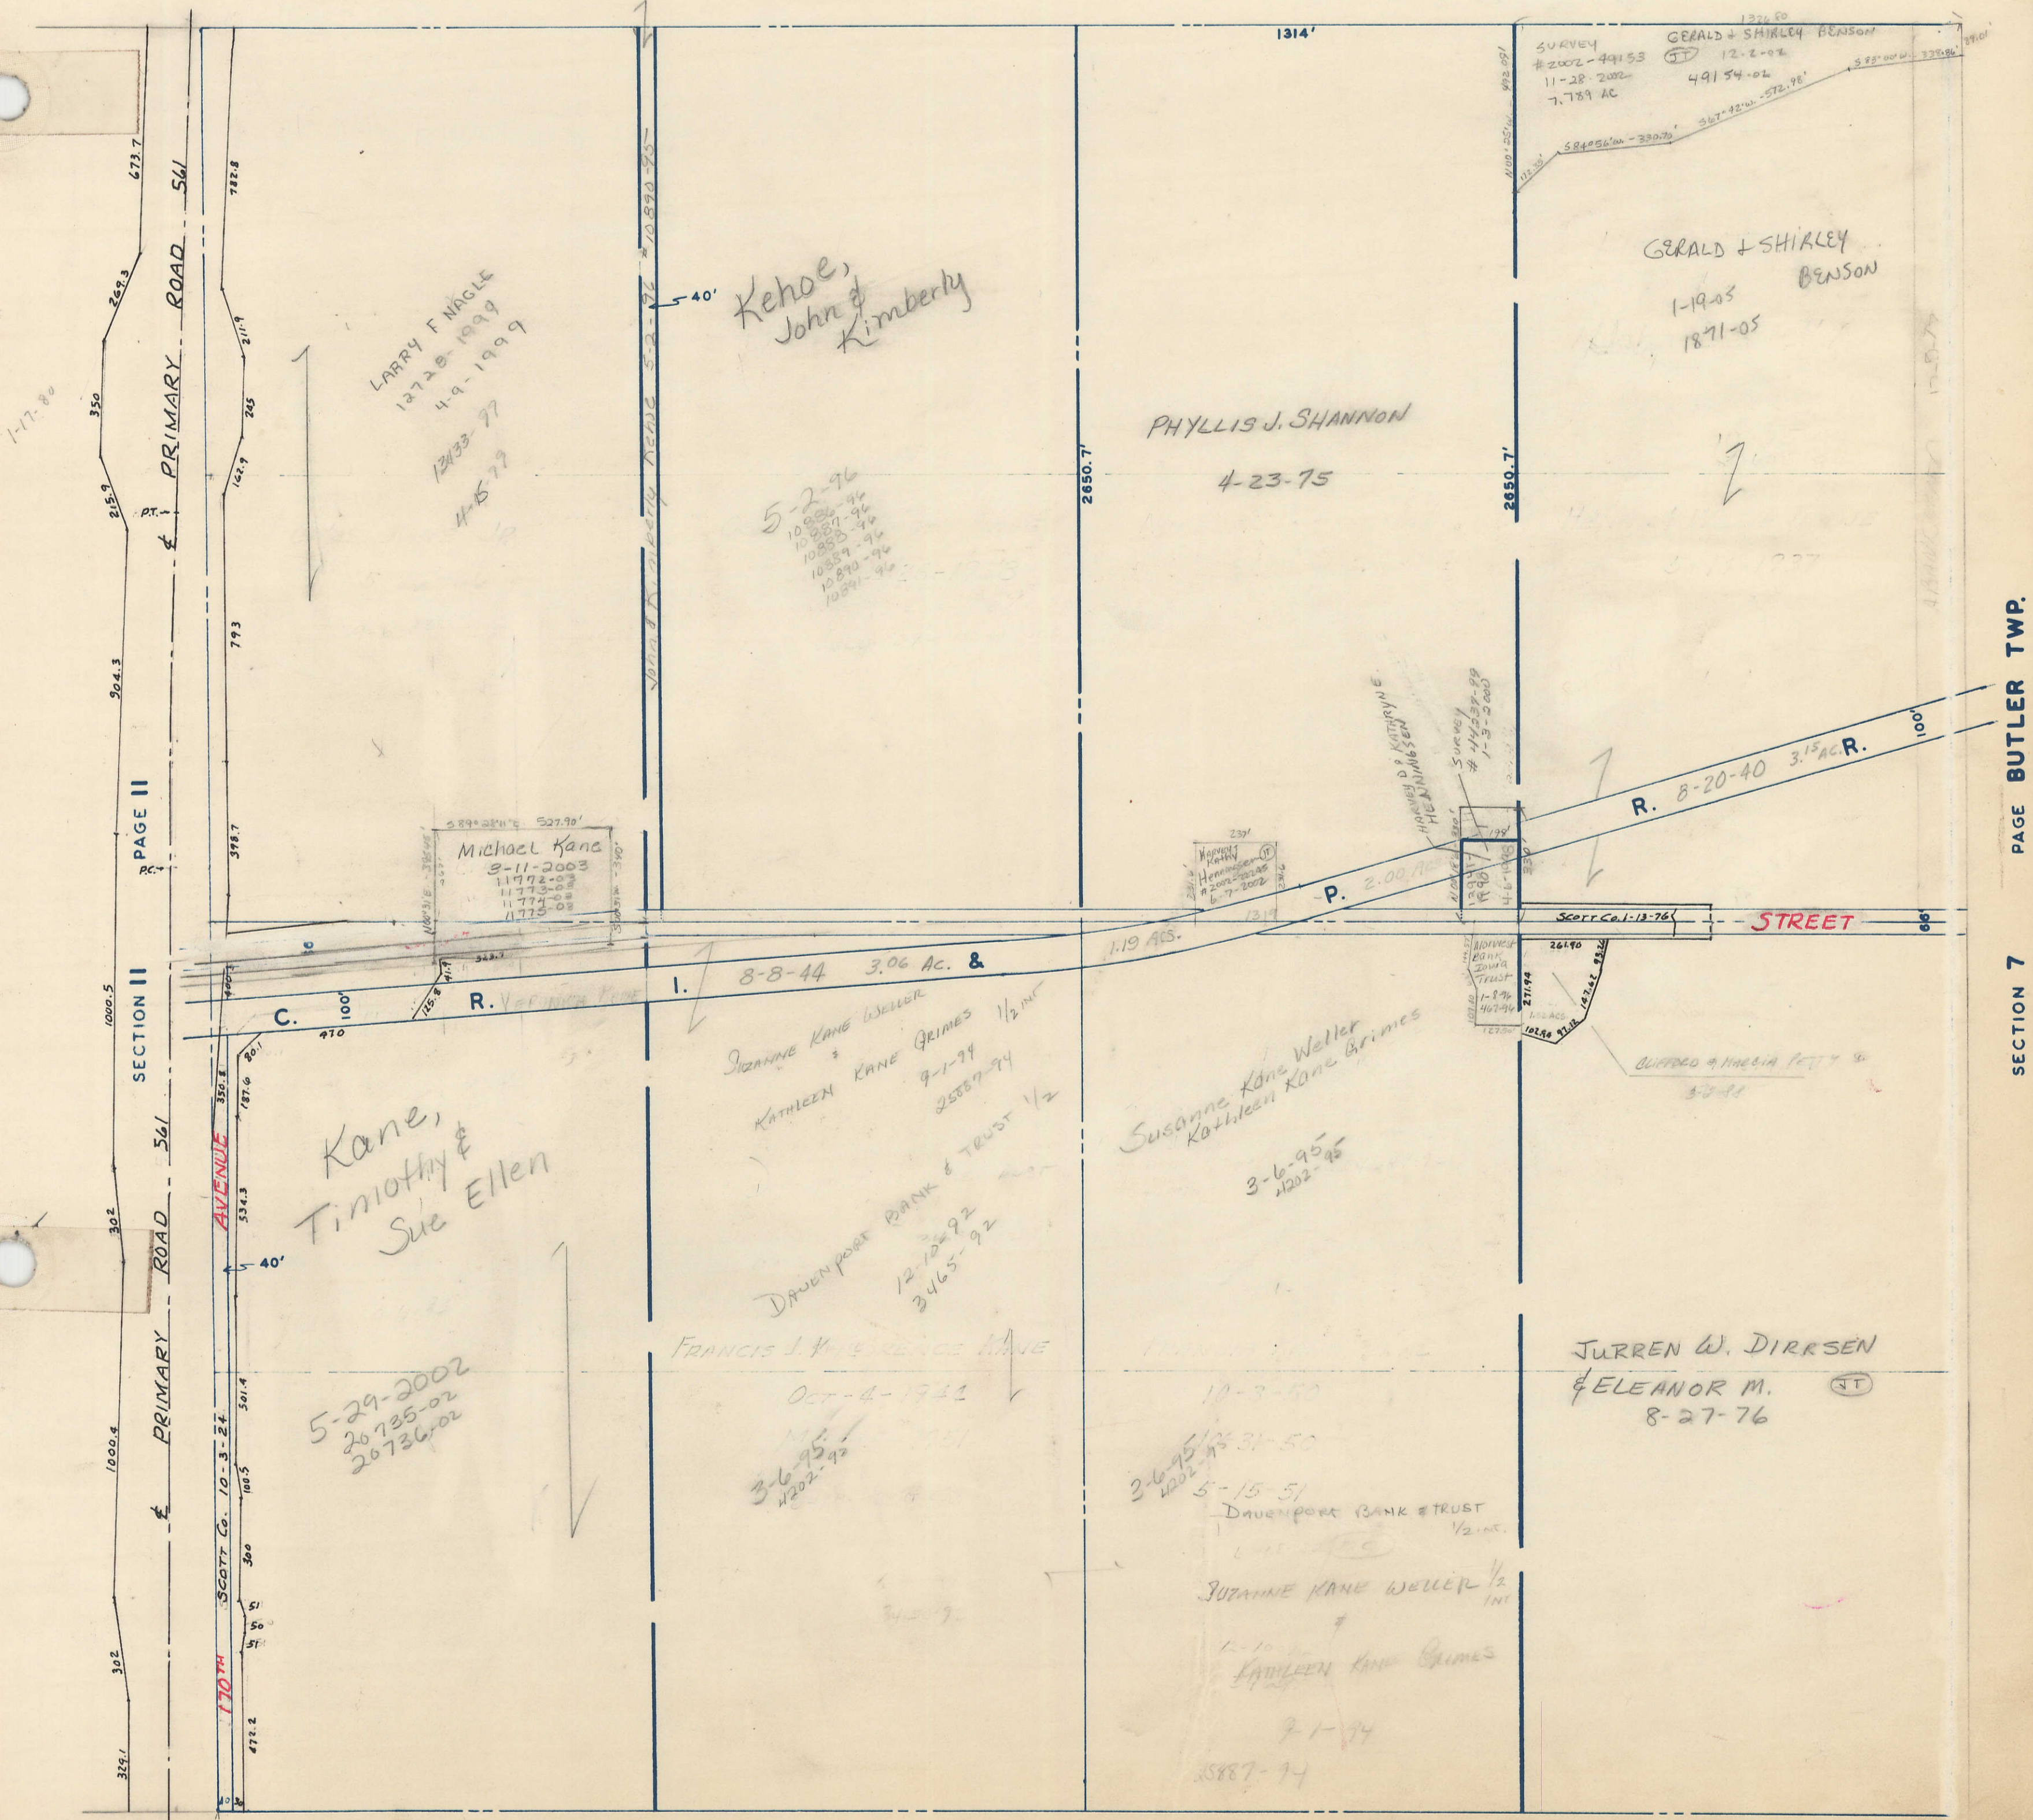

SECTION 7 PAGE BUTLER TWP.