


SECTION 15  
TOWNSHIP 80 NORTH, RANGE 3 EAST,  
5<sup>TH</sup> PRINCIPAL MERIDIAN  
WINFIELD TOWNSHIP  
SCOTT COUNTY, IOWA


81ds  
TRANSFER PAGE 475

SCALE : 1 INCH = 330 FEET

SECTION 10 PAGE 10

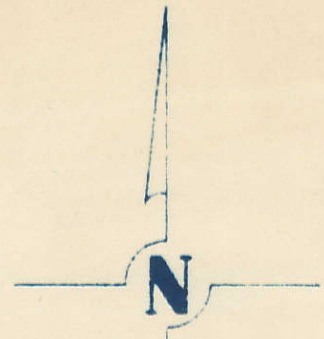

1 2 3  
DINGER'S FIRST ADD

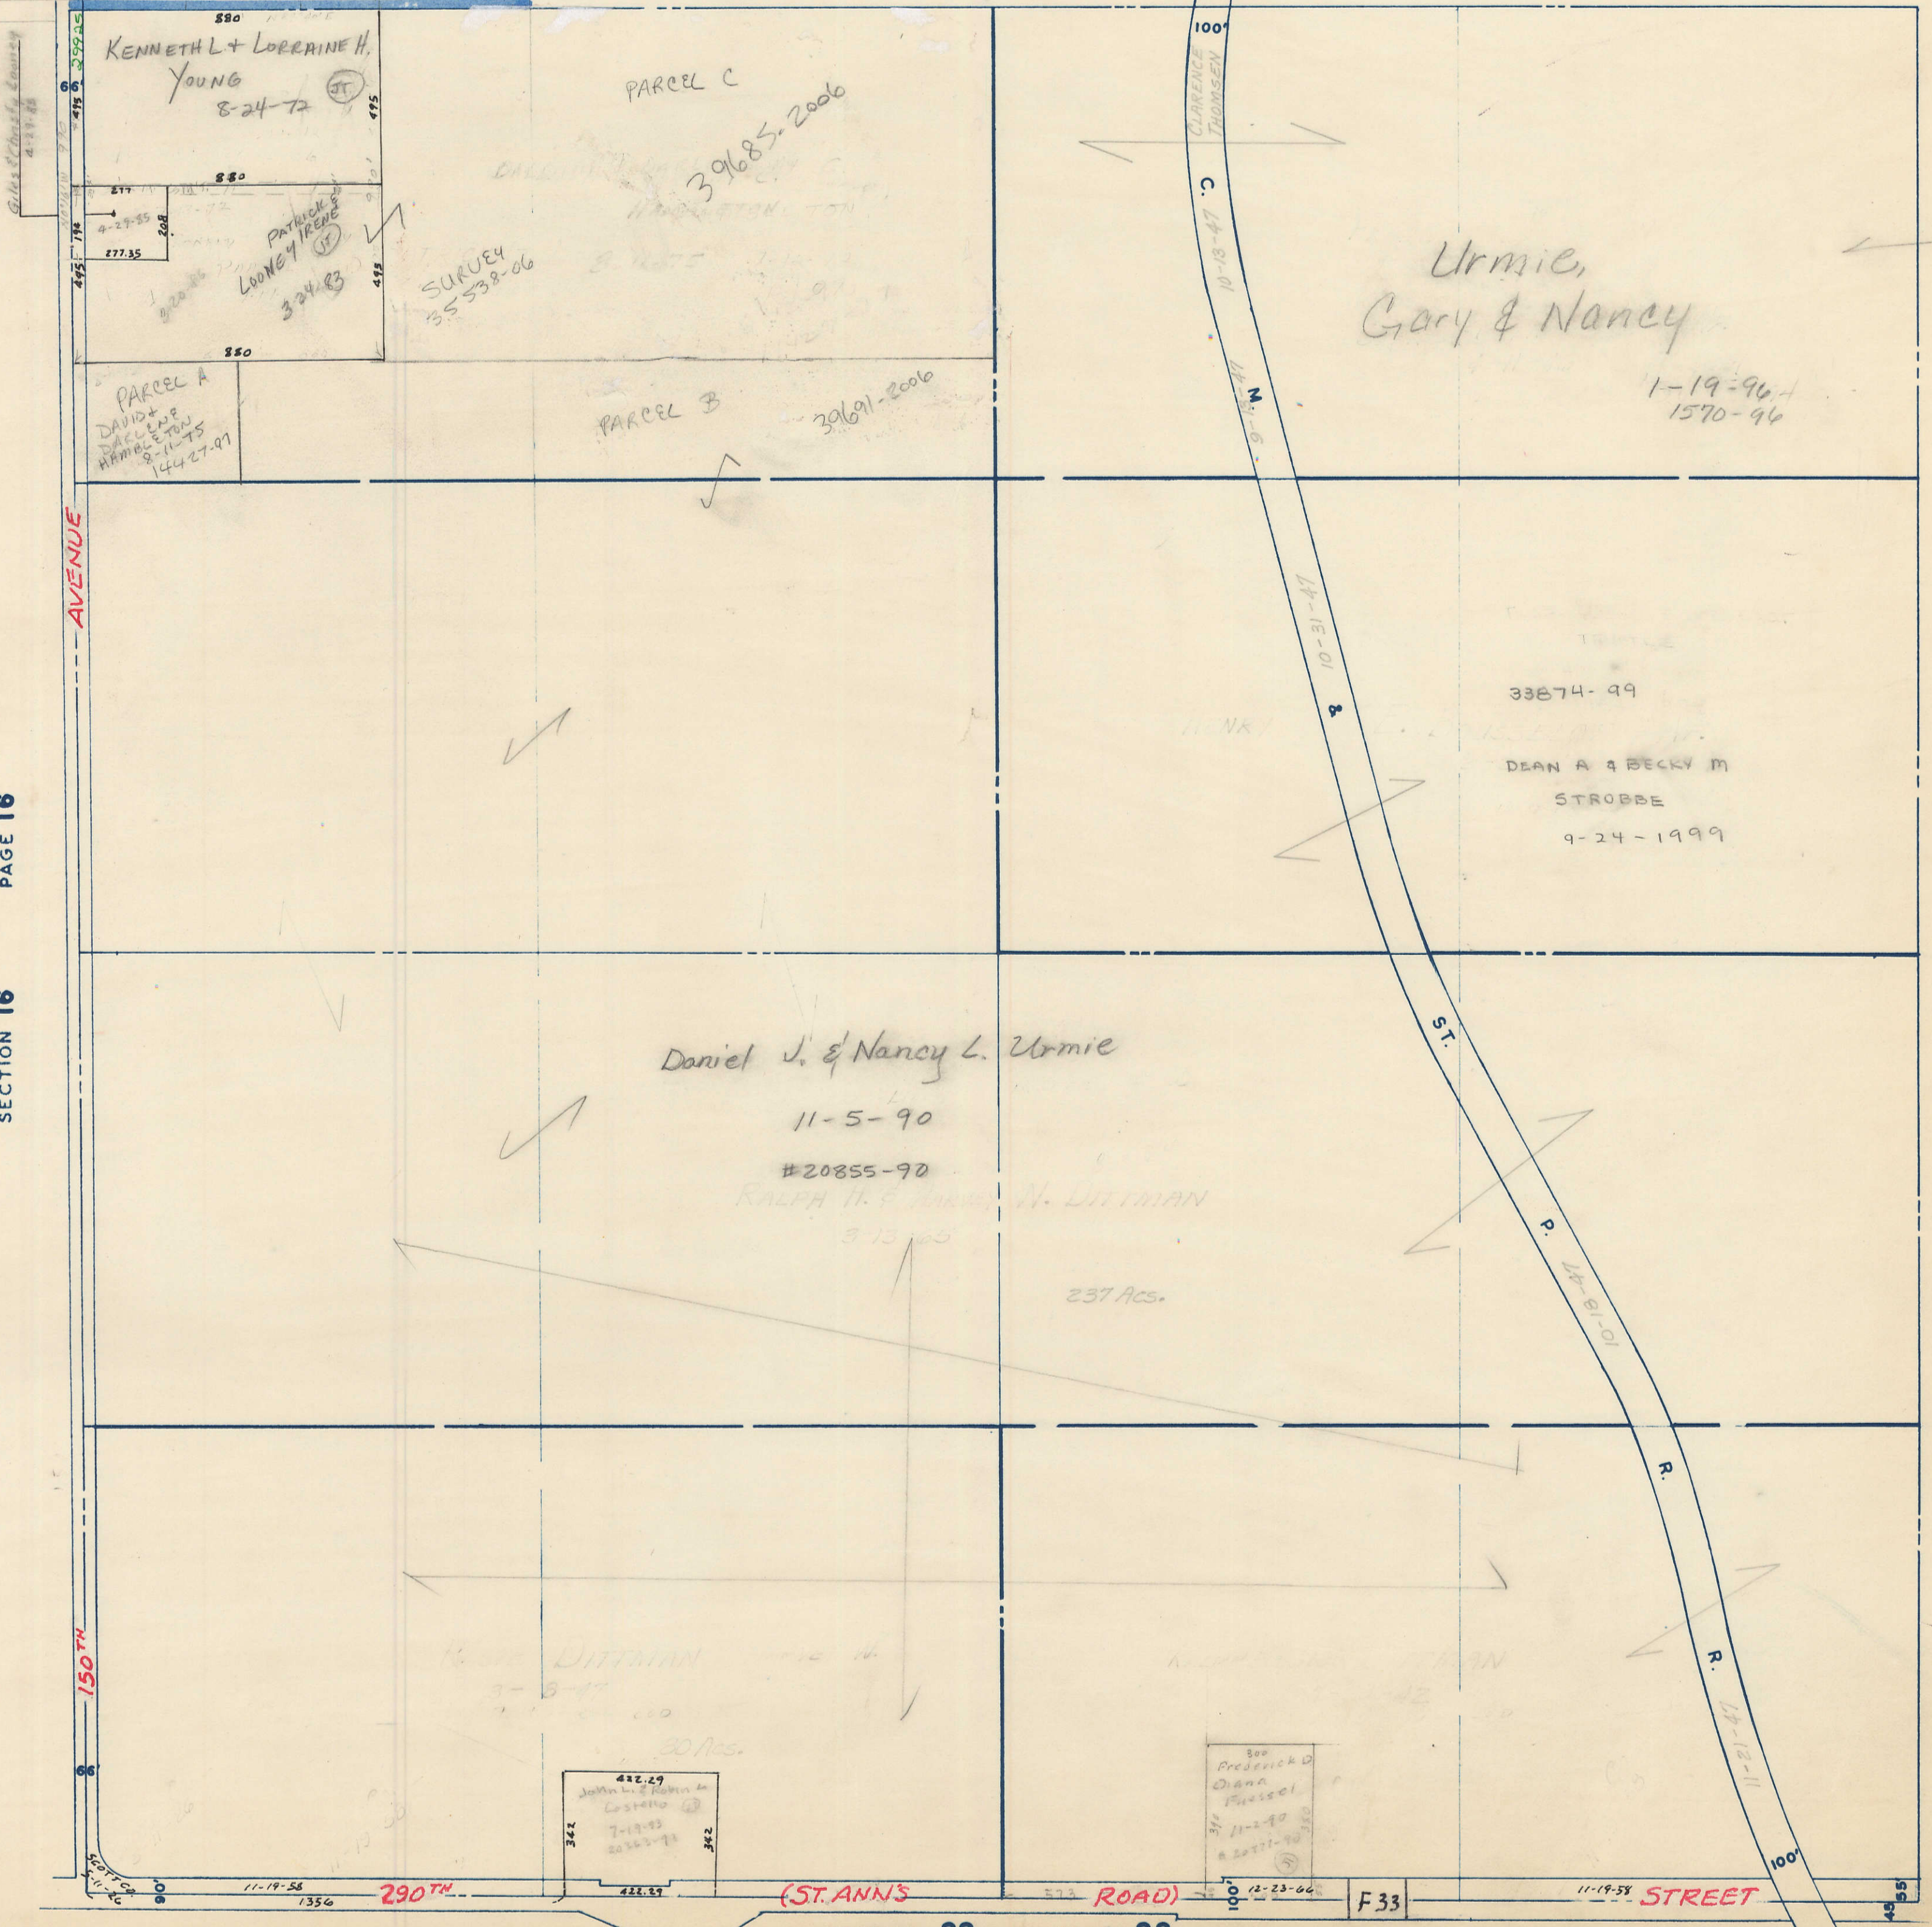

SECTION 16 PAGE 16

SECTION 14 PAGE 14