



SECTION 20
TOWNSHIP 80 NORTH, RANGE 3 EAST,
5TH PRINCIPAL MERIDIAN
WINFIELD TOWNSHIP
SCOTT COUNTY, IOWA

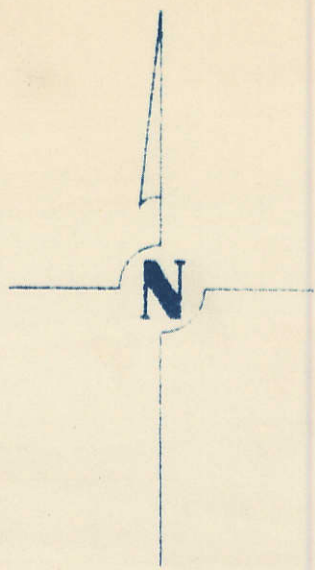

SCALE: 1 INCH = 330 FEET

SECTION 17 PAGE 17

81ds
TRANSFER PAGE 480

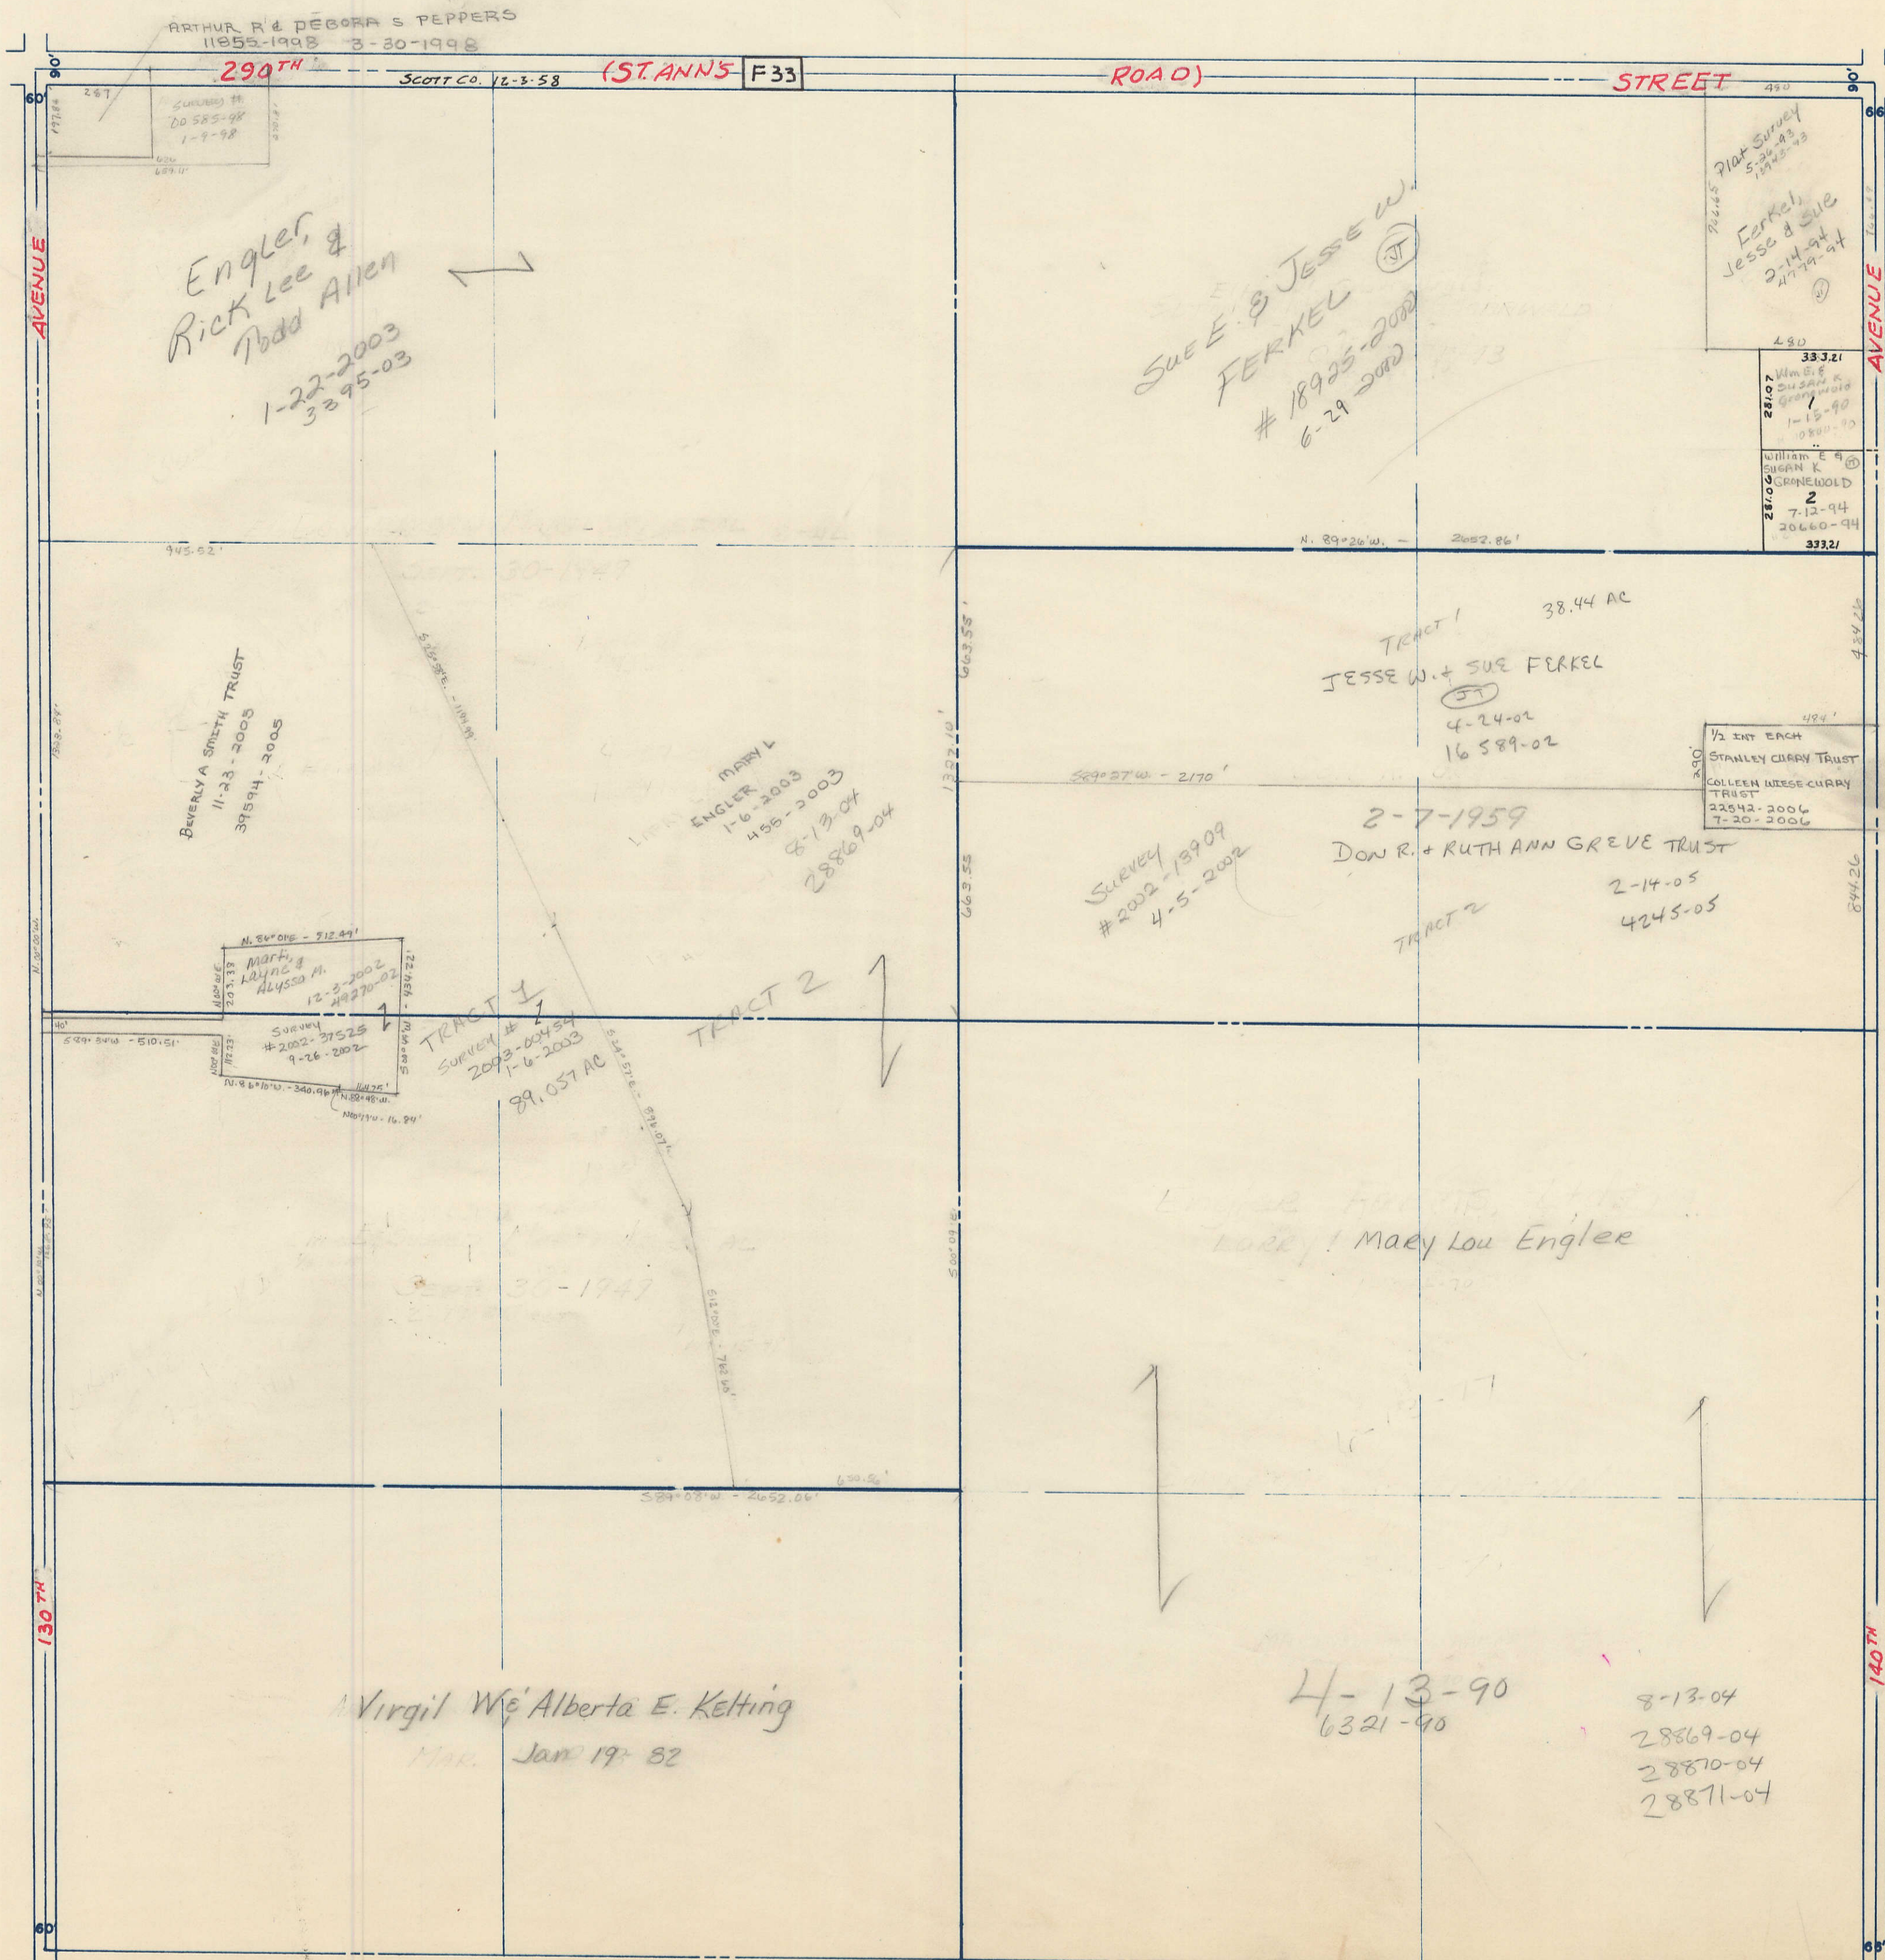

SECTION 19 PAGE 19

GRONWOLD'S 1ST ADDN
TRANSFER PAGE 237L-2008

SECTION 21 PAGE 21