


SECTION 21
TOWNSHIP 80 NORTH, RANGE 3 EAST,
5TH PRINCIPAL MERIDIAN
WINFIELD TOWNSHIP
SCOTT COUNTY, IOWA

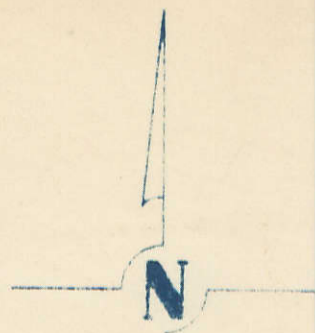


SCALE : 1 INCH = 330 FEET

SECTION 16 PAGE 16

8145
TRANSFER PAGE 481 *LDS.*

Transfer Page *1335 T2.*

ELDON GLOVER
HELEN MALMSTRÖM
CHARLOTTE TAEDE 3-14-03
12775-03 12777-03 12779-03 12781-03
12776-03 12778-03 12780-03

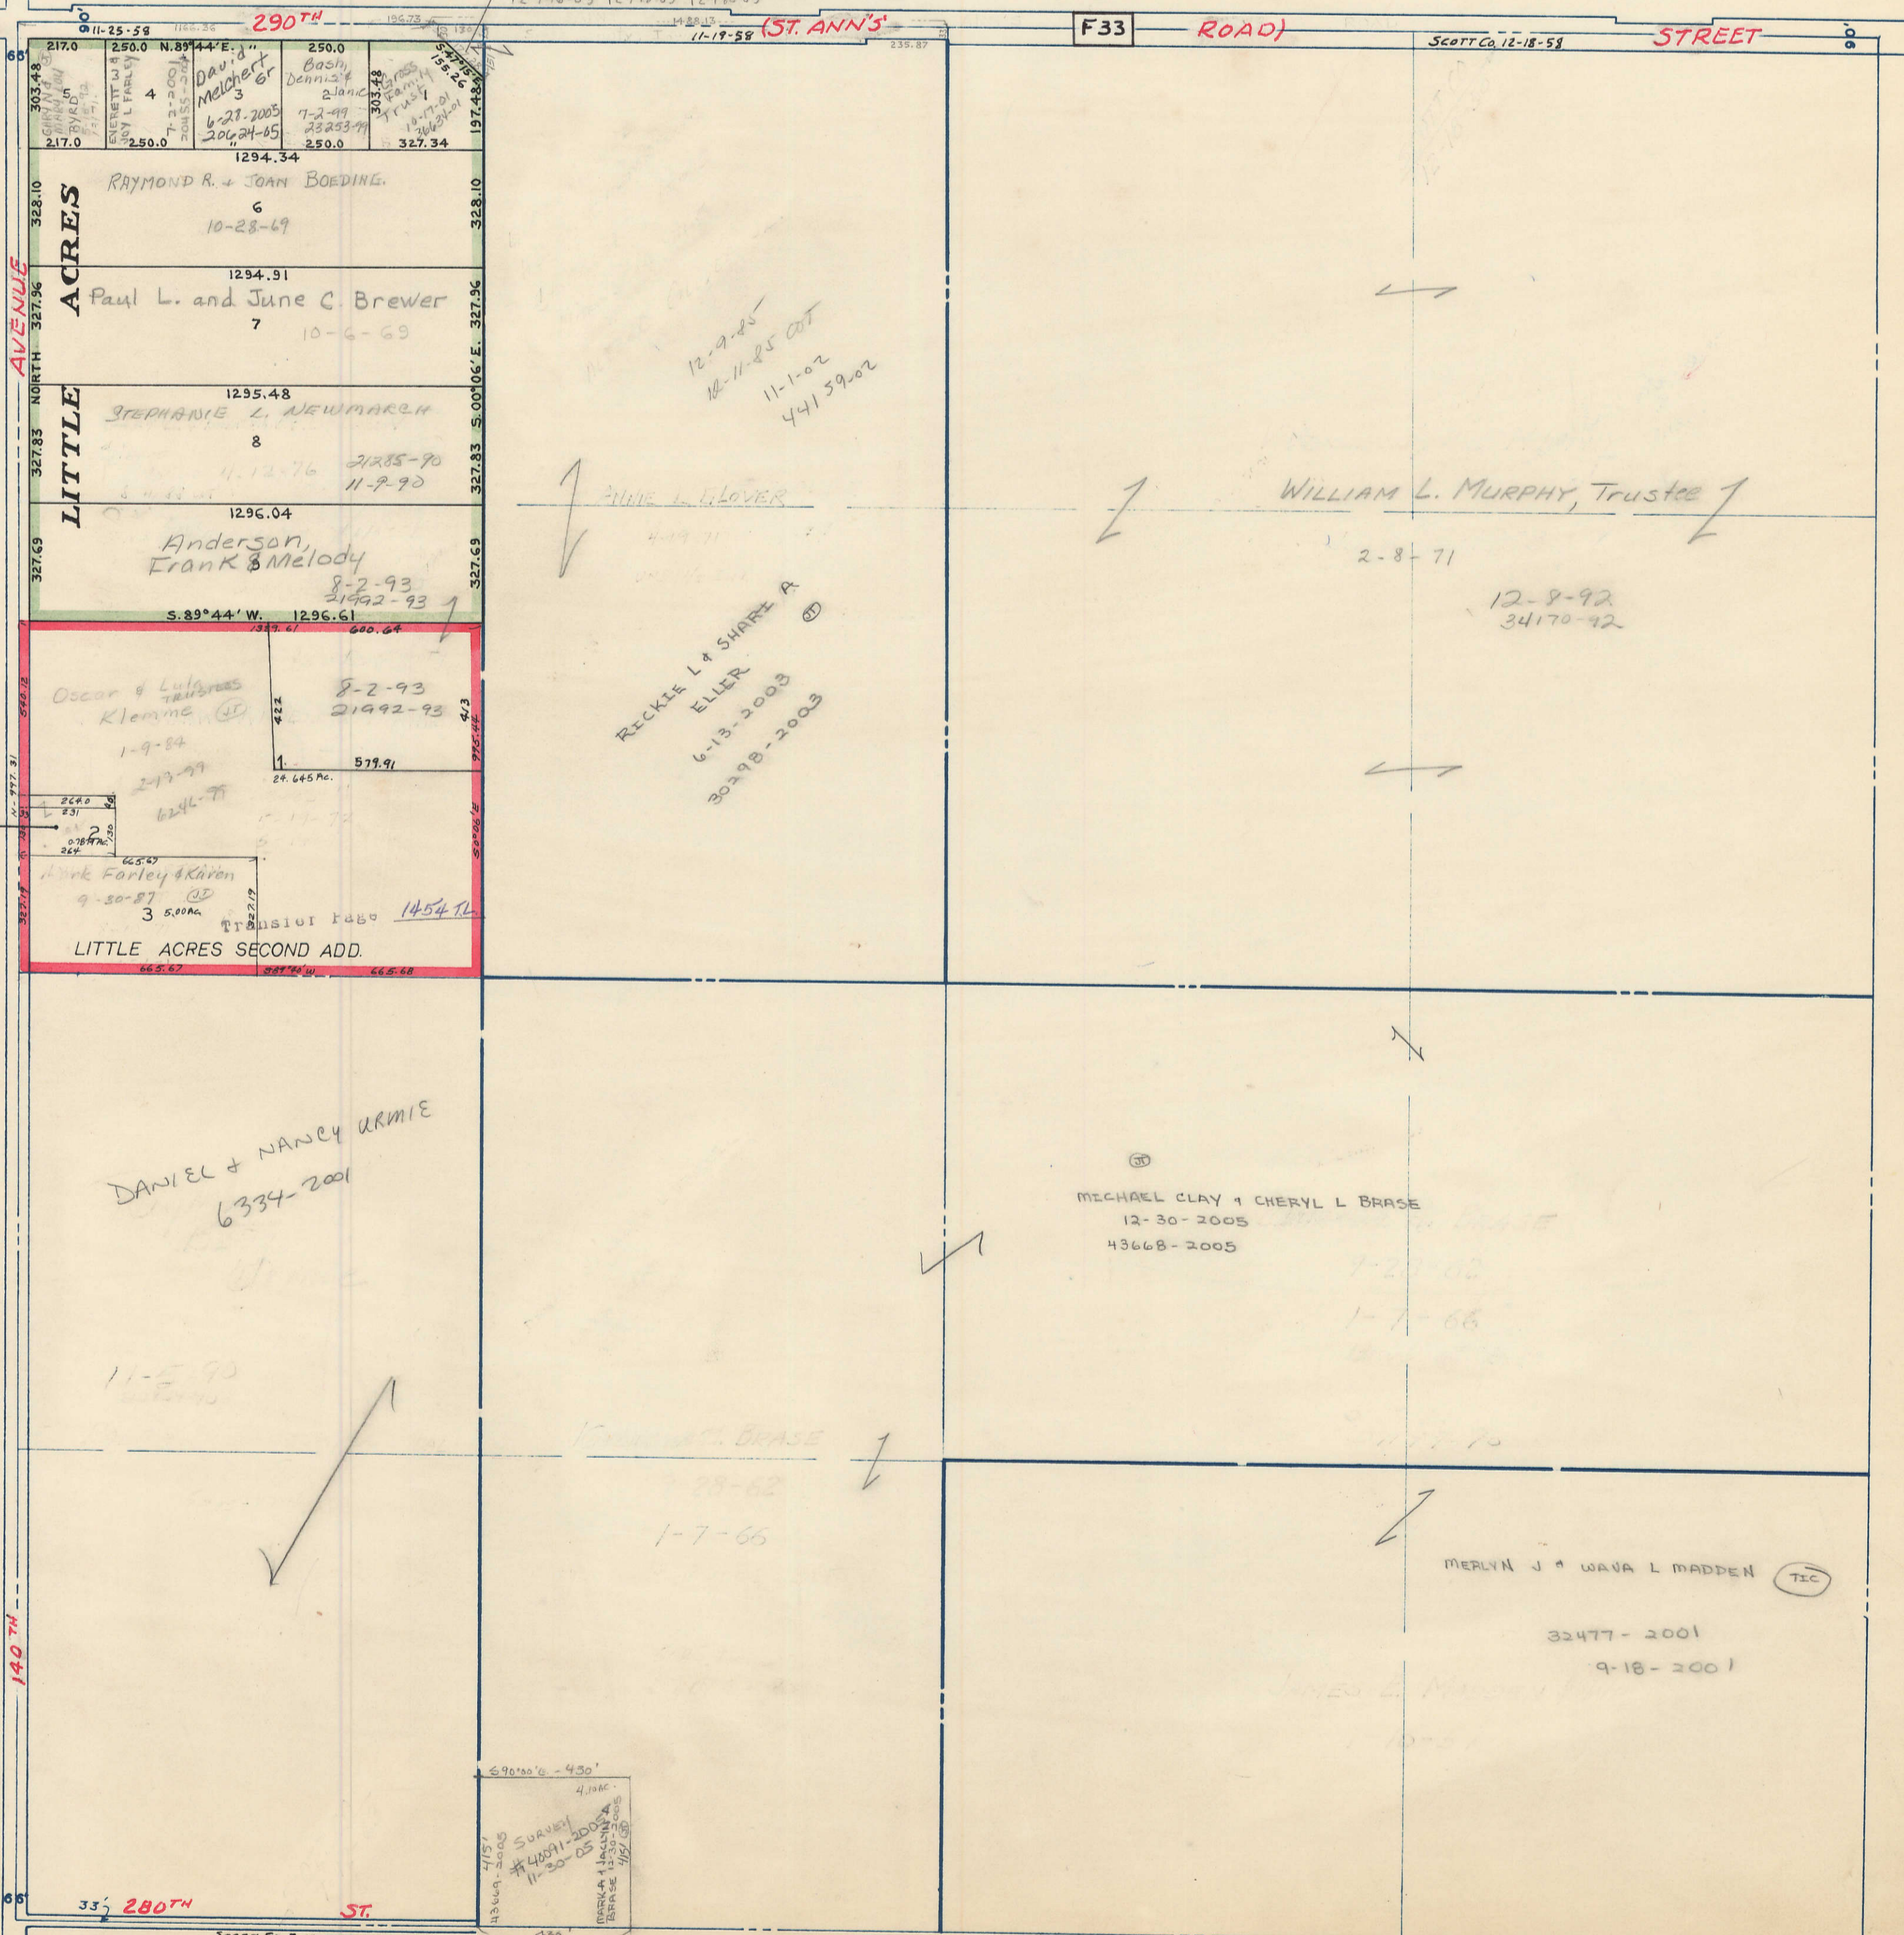

PAGE 20

SECTION 20

PAGE 22

SECTION 22

SECTION 28 PAGE 28