


SECTION 24
TOWNSHIP 80 NORTH, RANGE 3 EAST,
5TH PRINCIPAL MERIDIAN
WINFIELD TOWNSHIP
SCOTT COUNTY, IOWA

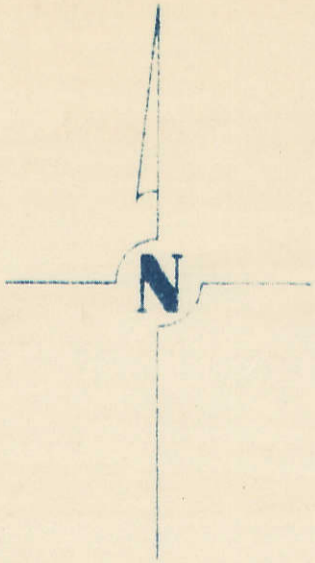


SCALE : 1 INCH = 330 FEET

SECTION 13 PAGE 13

TRANSFER PAGE 484

SECTION 23 PAGE 23

SECTION 19 PAGE BUTLER TWP.

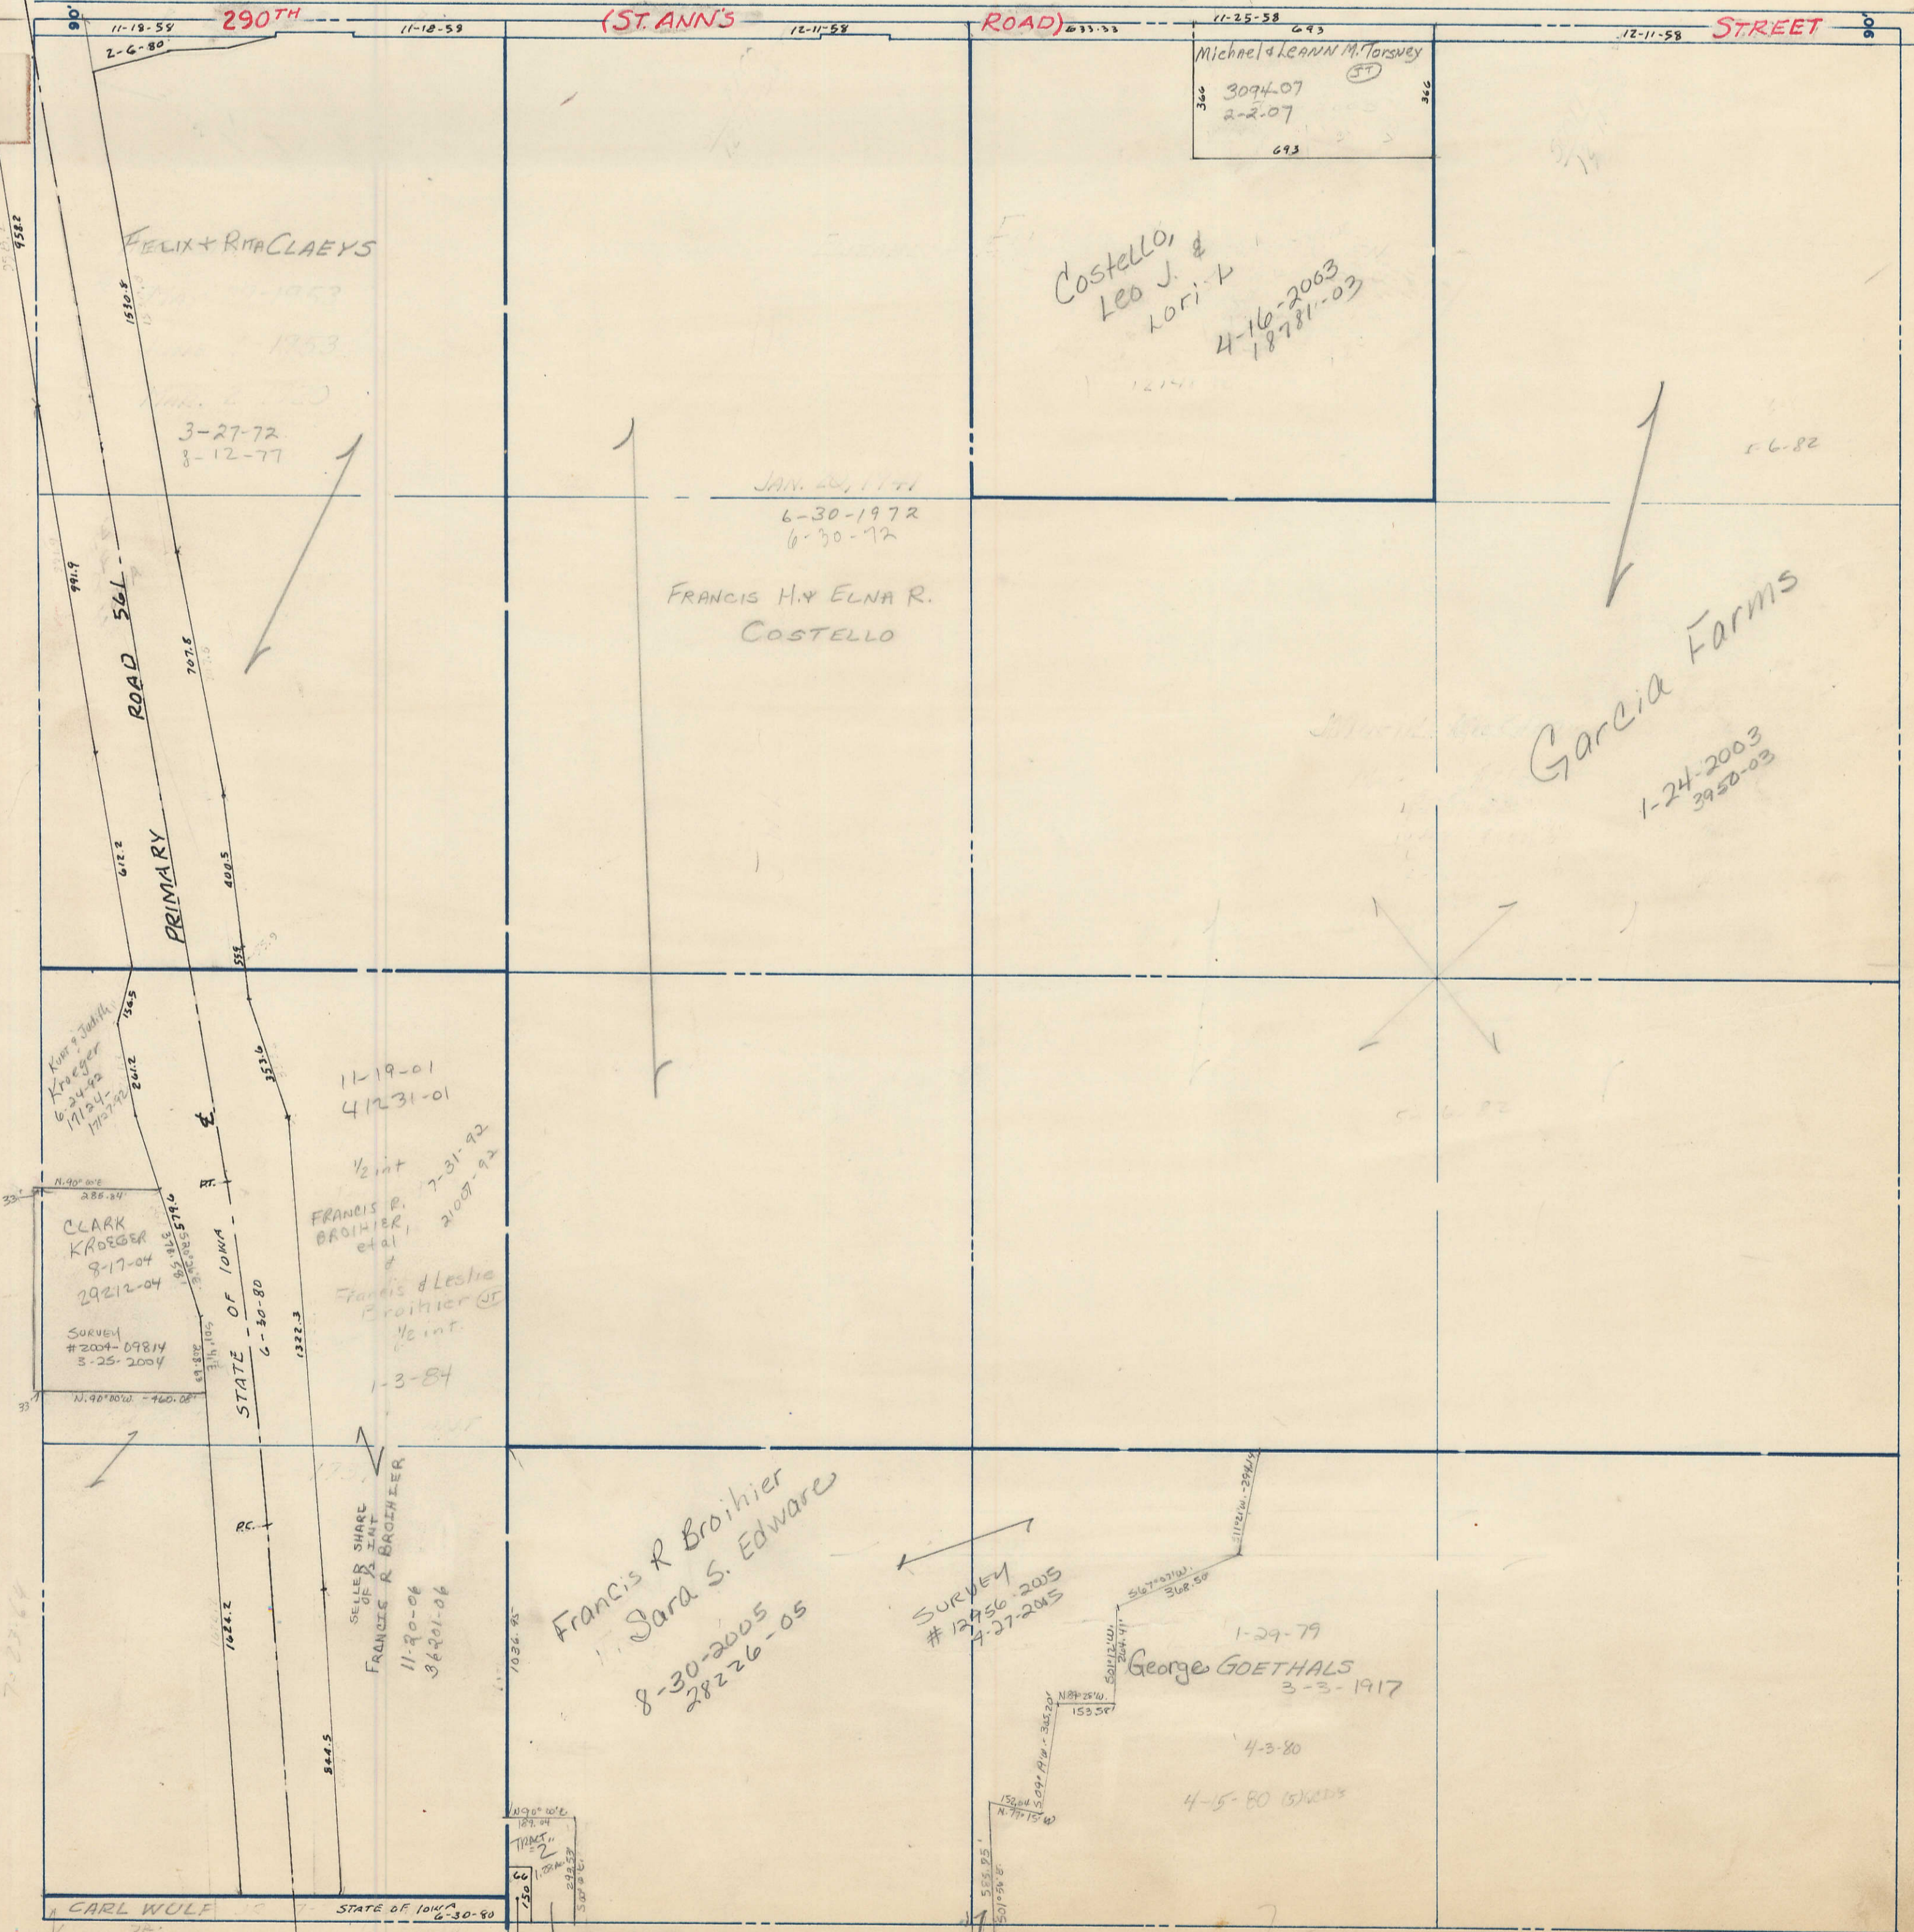

CARL WOLF

George Goethals

SECTION 25 PAGE 25