



SECTION 27
TOWNSHIP 80 NORTH, RANGE 3 EAST,
5TH PRINCIPAL MERIDIAN
WINFIELD TOWNSHIP
SCOTT COUNTY, IOWA

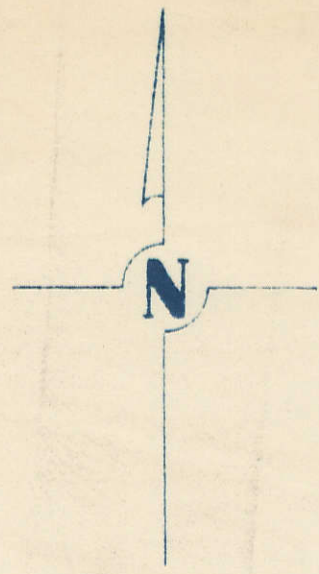

SCALE: 1 INCH = 330 FEET

SECTION 22 PAGE 22

8lds
TRANSFER PAGE 487

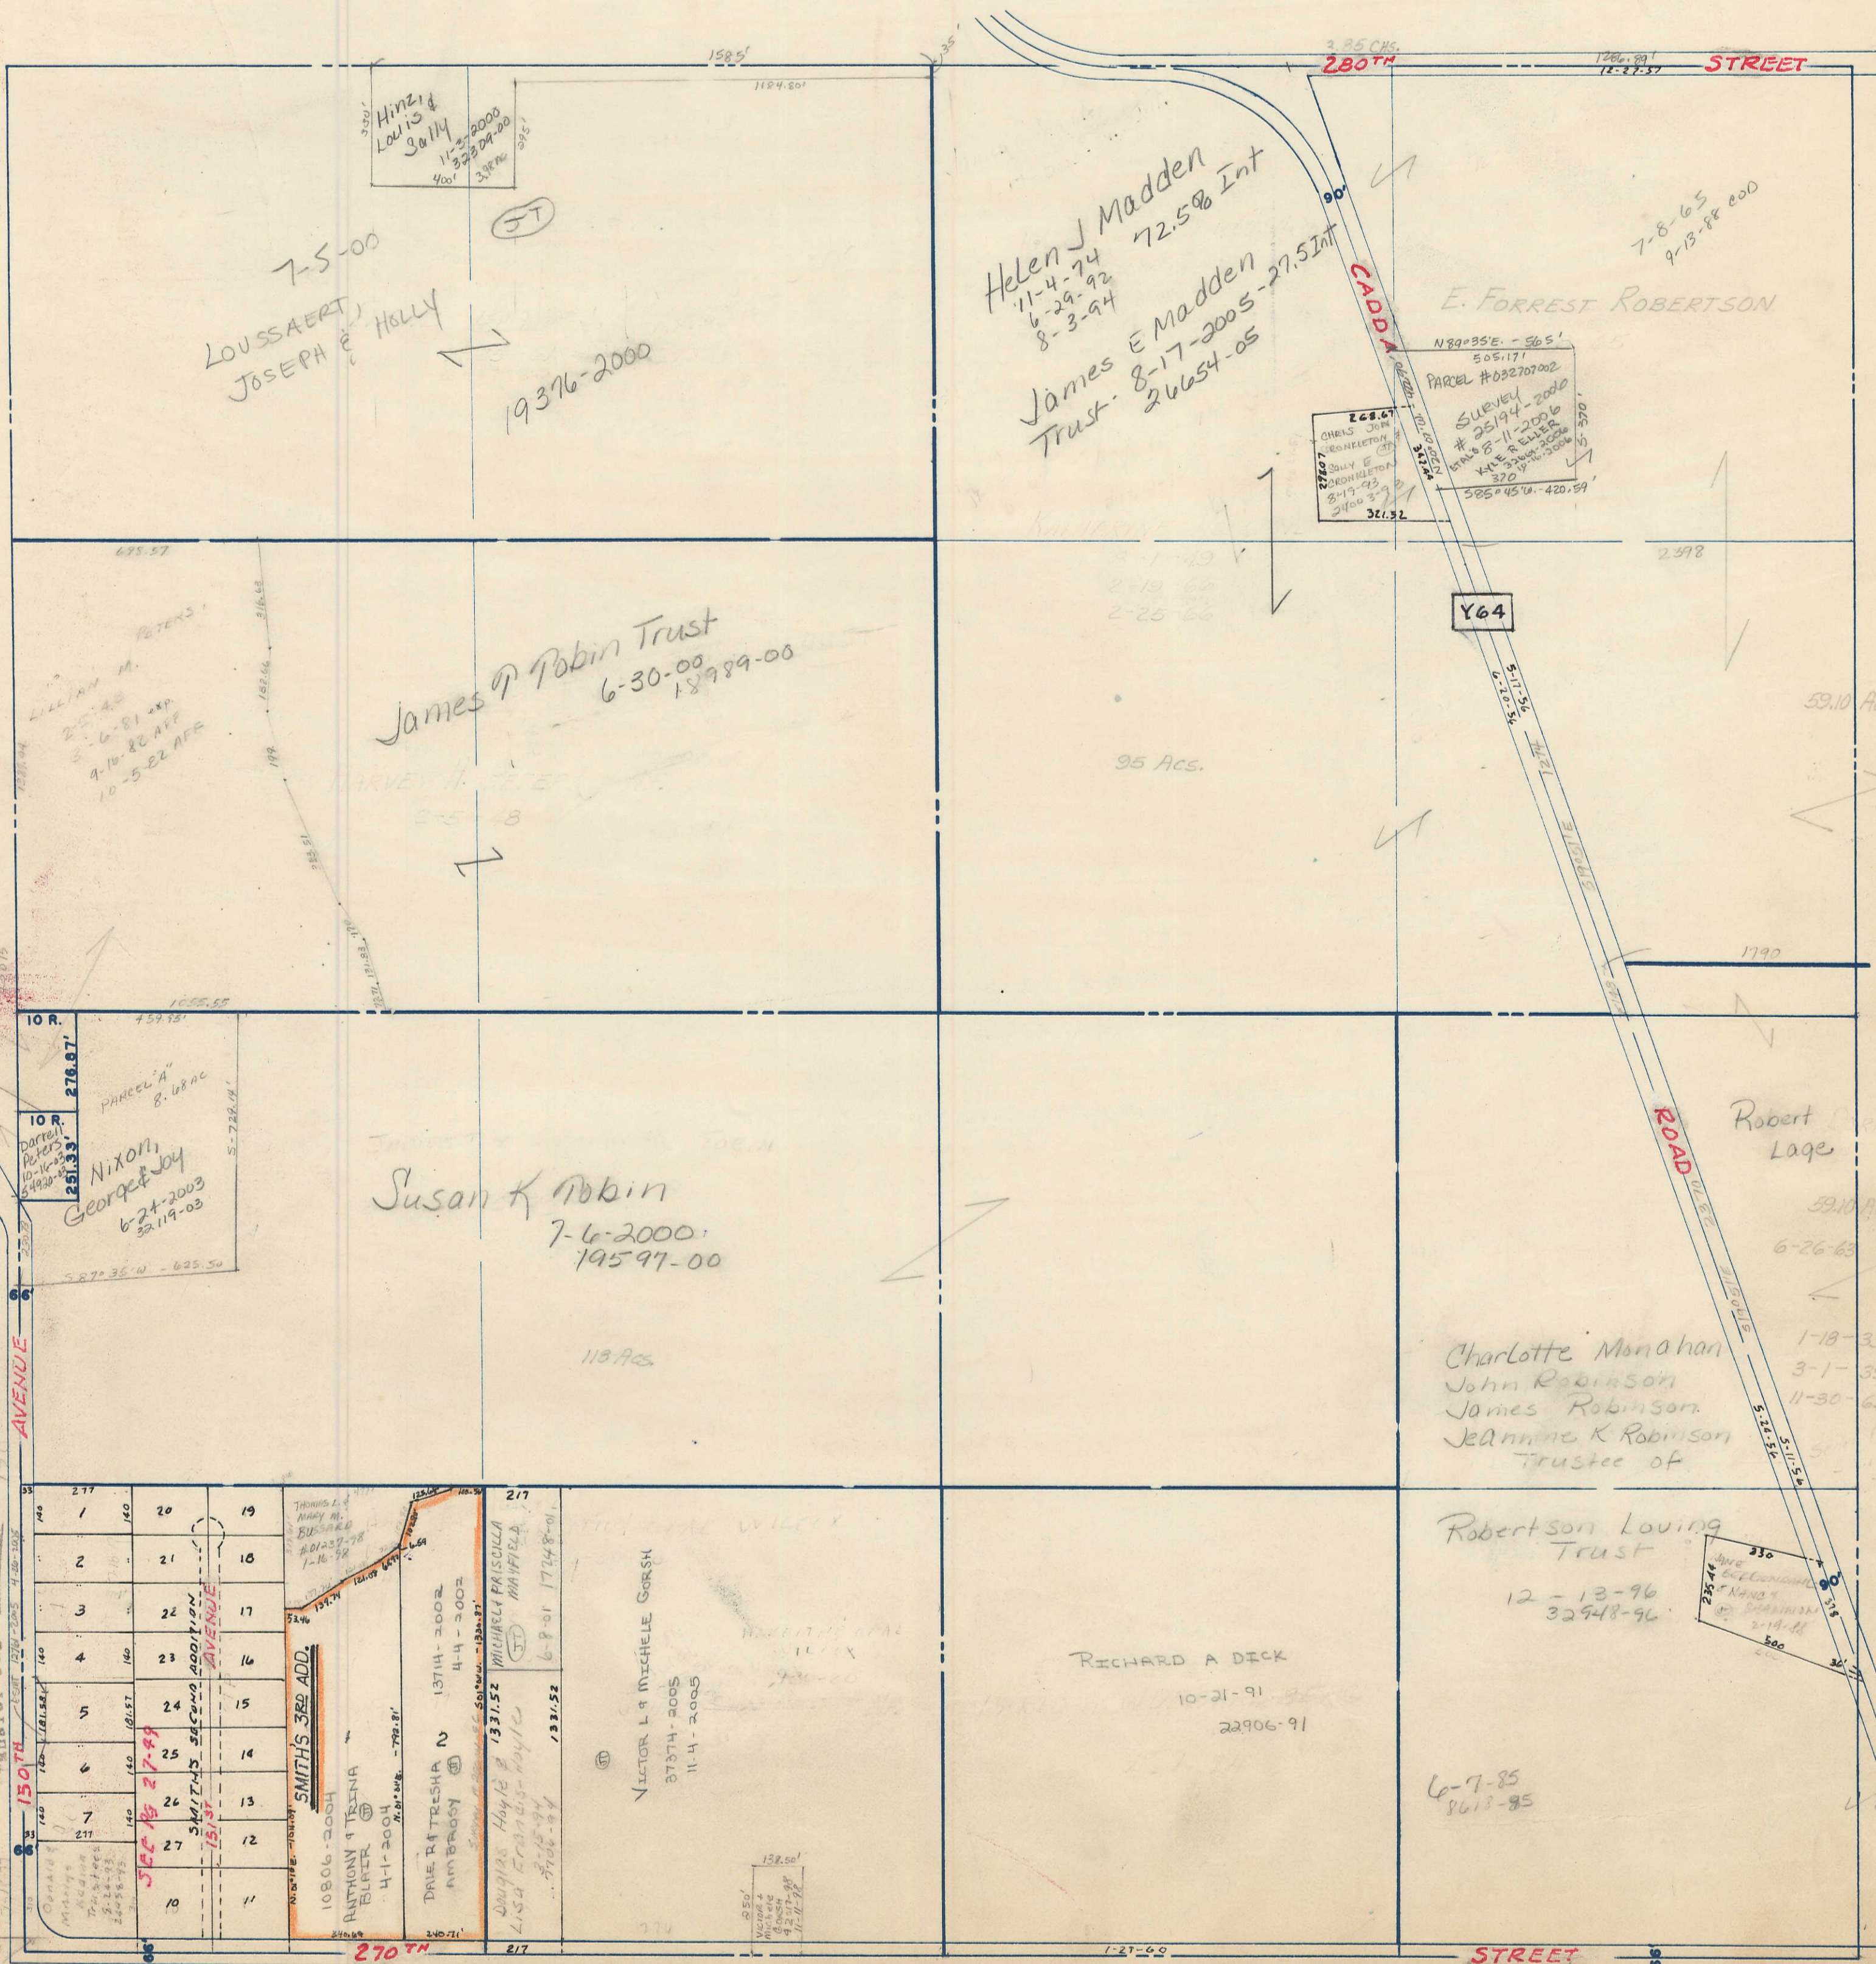

PAGE 28

SECTION 28

SMITH'S FIRST ADDITION
TRANSFER PAGE 217-1642

TRANSFER PAGE 25-2389

SECTION 34 PAGE 34

PAGE 26

SECTION 26

