

SECTION 31

TOWNSHIP 80 NORTH, RANGE 3 EAST,

5TH PRINCIPAL MERIDIAN

WINFIELD TOWNSHIP


SCOTT COUNTY, IOWA

TRANSFER PAGE 491 ^{8lds}


SCALE: 1 INCH = 330 FEET

SECTION 30

PAGE 30

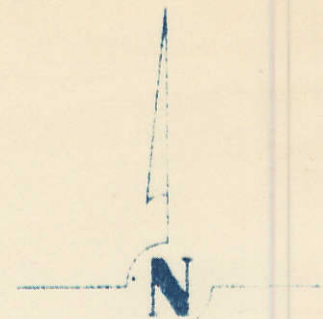

SECTION 36 PAGE ALLENS GROVE TWP.

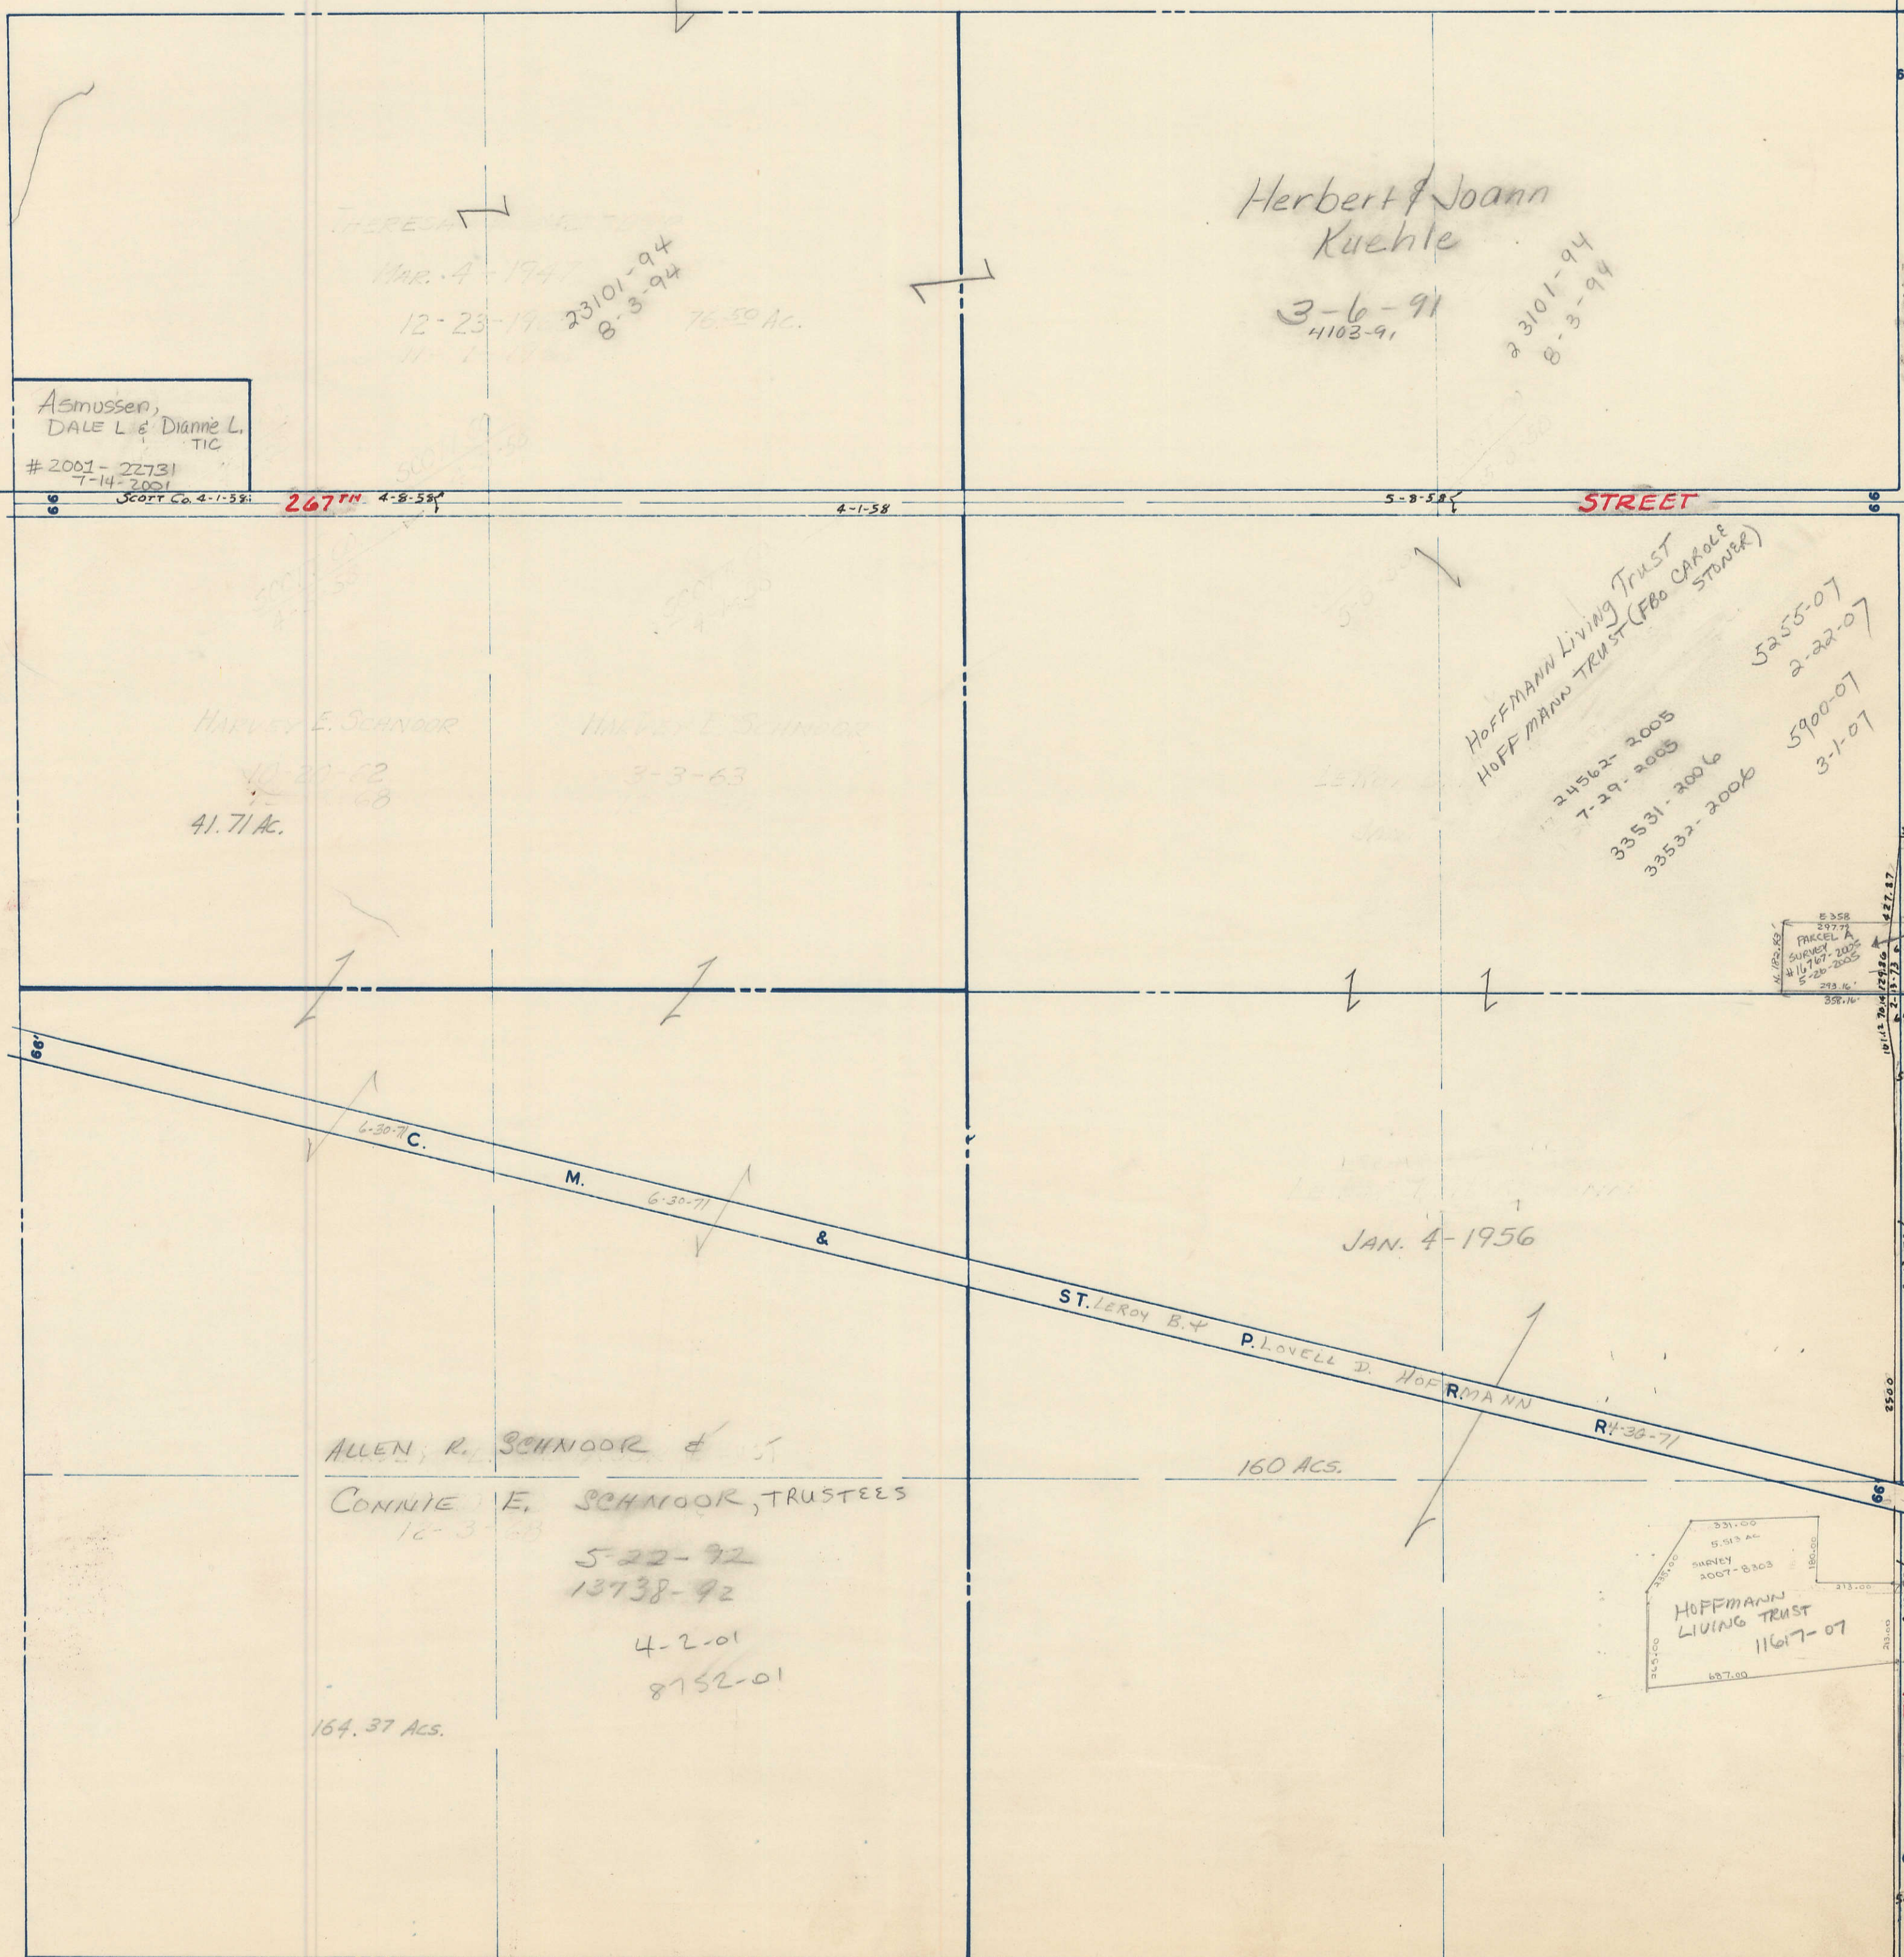

SECTION 32 PAGE 32

SECTION 6

PAGE SHERIDAN TWP.