
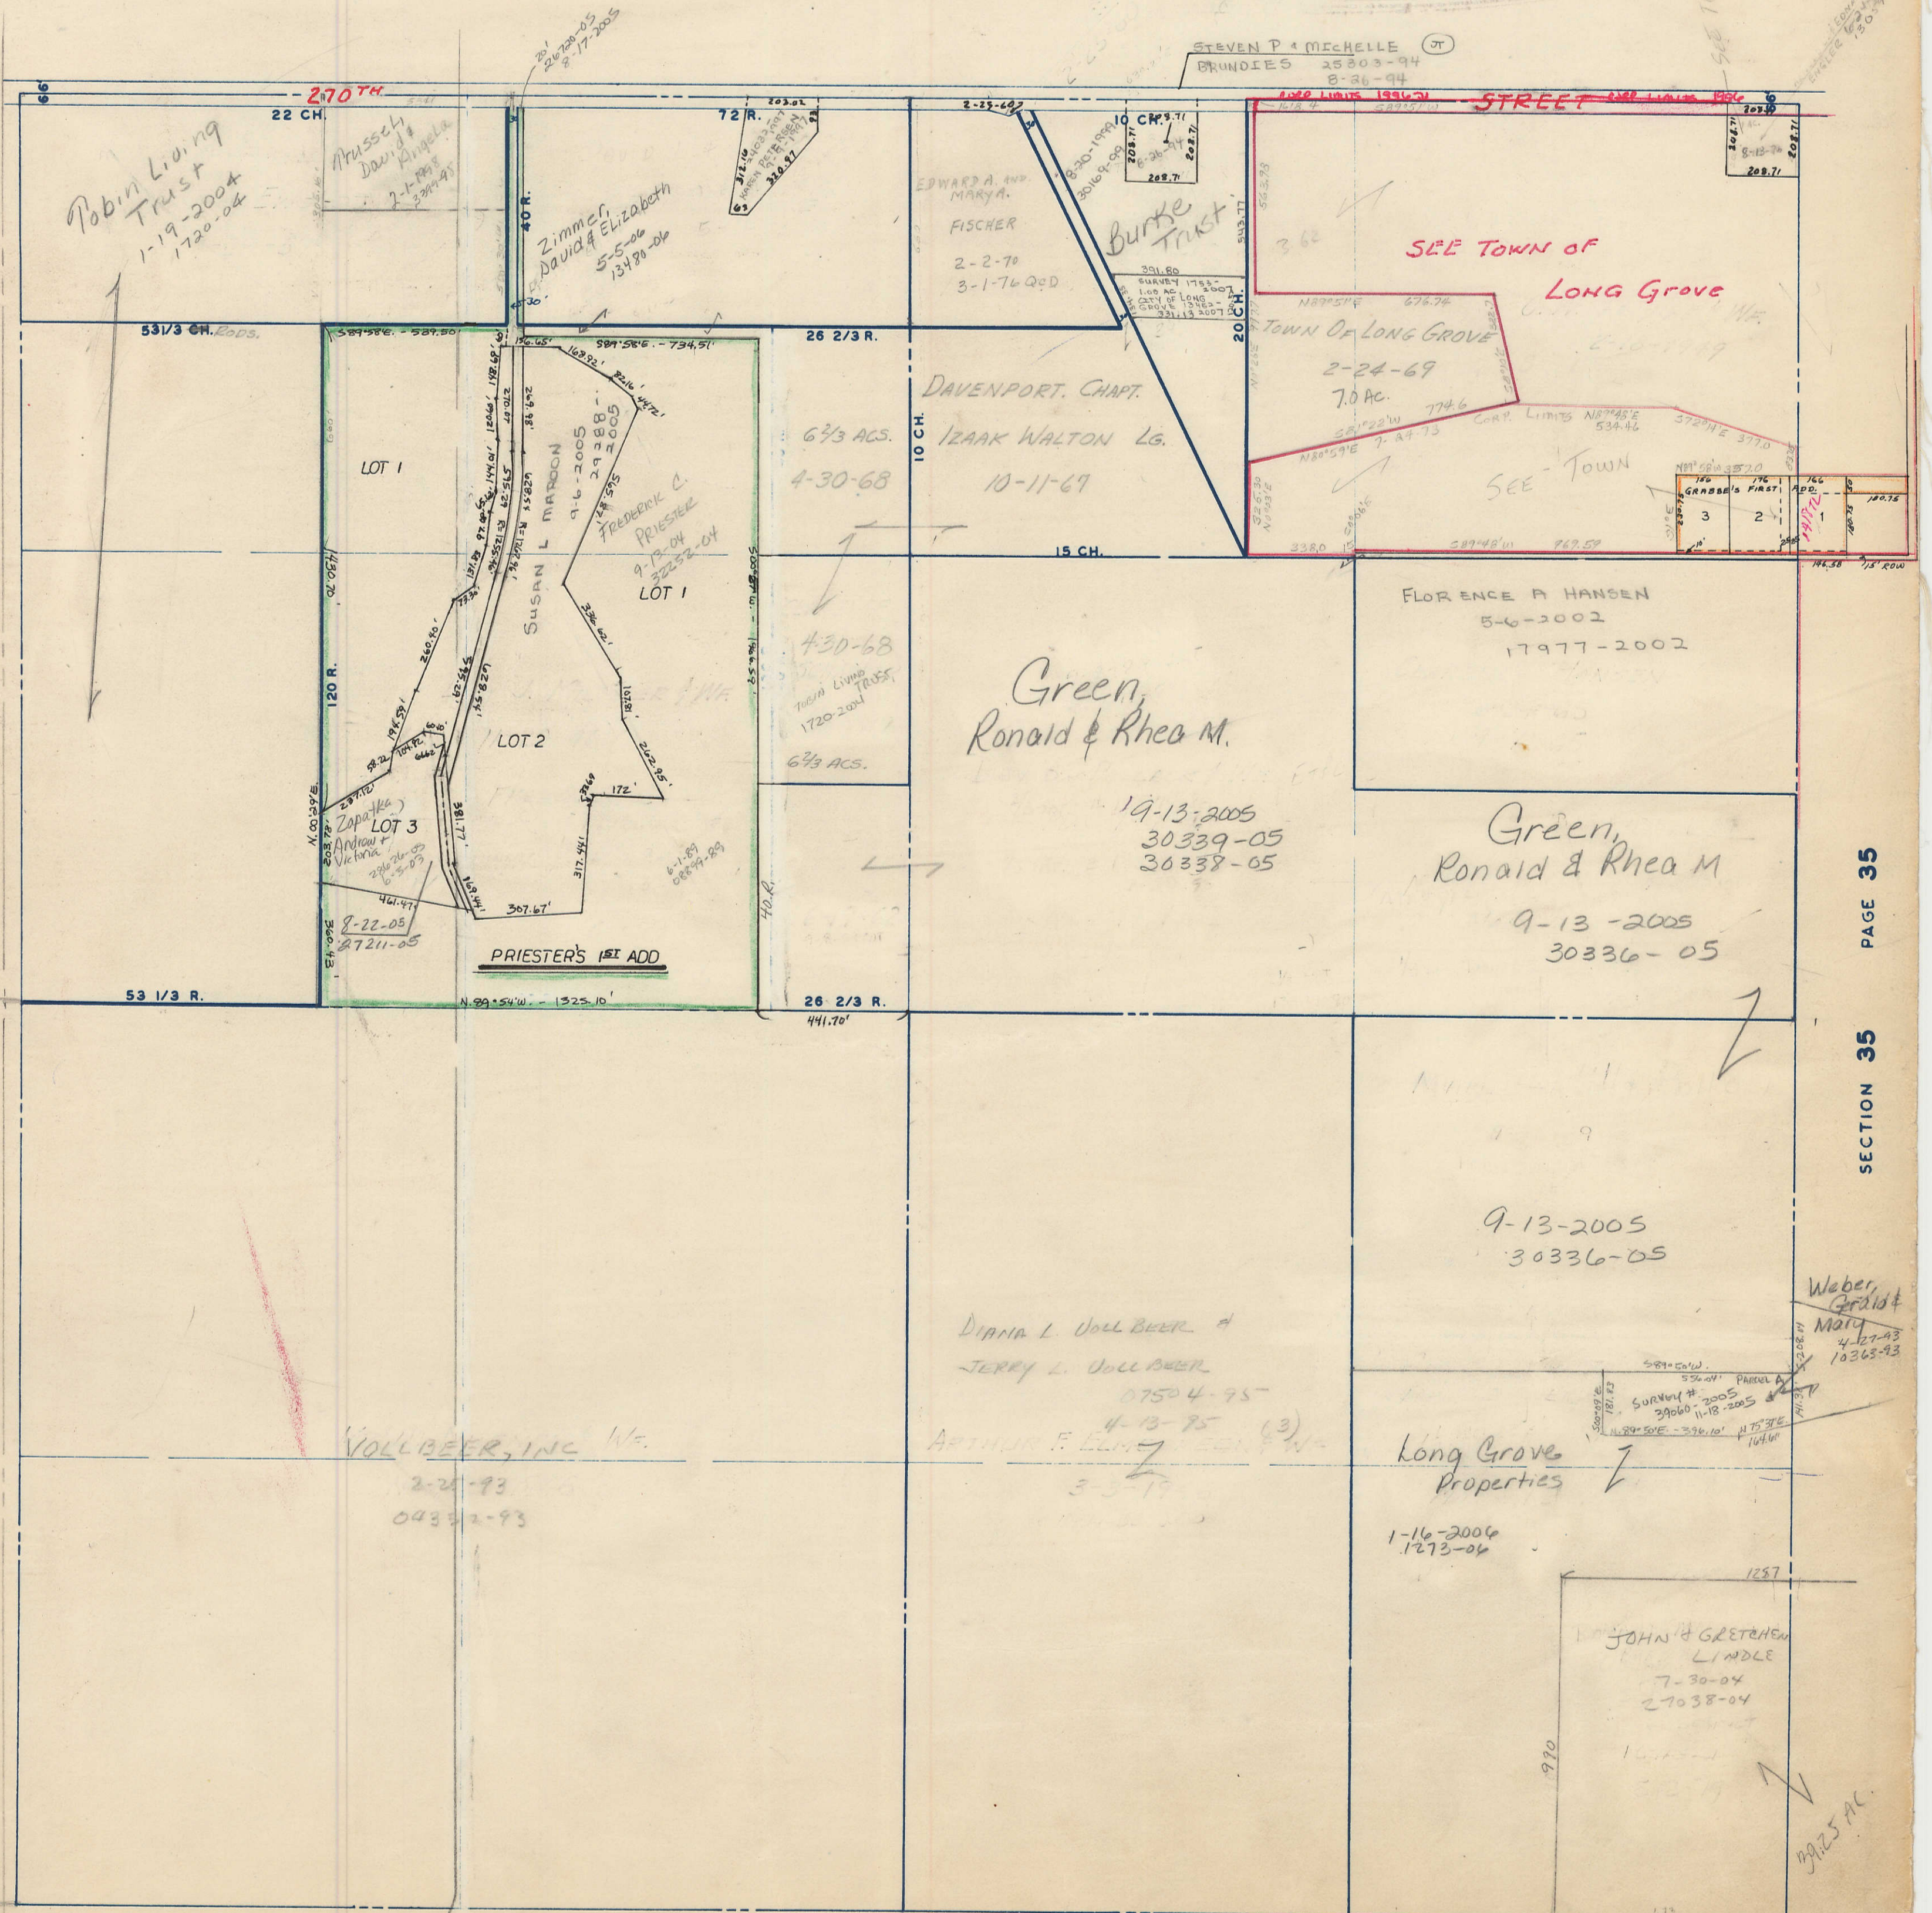


SECTION 34
TOWNSHIP 80 NORTH, RANGE 3 EAST,
5TH PRINCIPAL MERIDIAN
WINFIELD TOWNSHIP
SCOTT COUNTY, IOWA

SCALE: 1 INCH = 330 FEET

SECTION 27 PAGE 27

8lds
TRANSFER PAGE 494

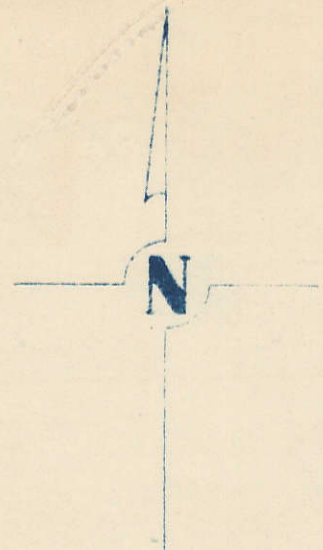

SECTION 33 PAGE 33

SECTION 35 PAGE 35