

Parcel No. ....

### PROPERTY PLAT

Acquired from BERTHA G. HOLTZ

Married or Single? \_\_\_\_\_  
(Give full name of spouse)

Area by Deed \_\_\_\_\_ Acres.


Area by Easement 0.72 ± Acres. Total Consideration \$ \_\_\_\_\_

Borrow Area \_\_\_\_\_ Acres. Contract Date \_\_\_\_\_, 19 \_\_\_\_\_

From CL Station 0+00.00 LOCATION 13+21.20  
19+83.55 to CL Station 26+45.30

Section 10, Township T9N, Range 4E

Township (Civil) LINCOLN Iowa.

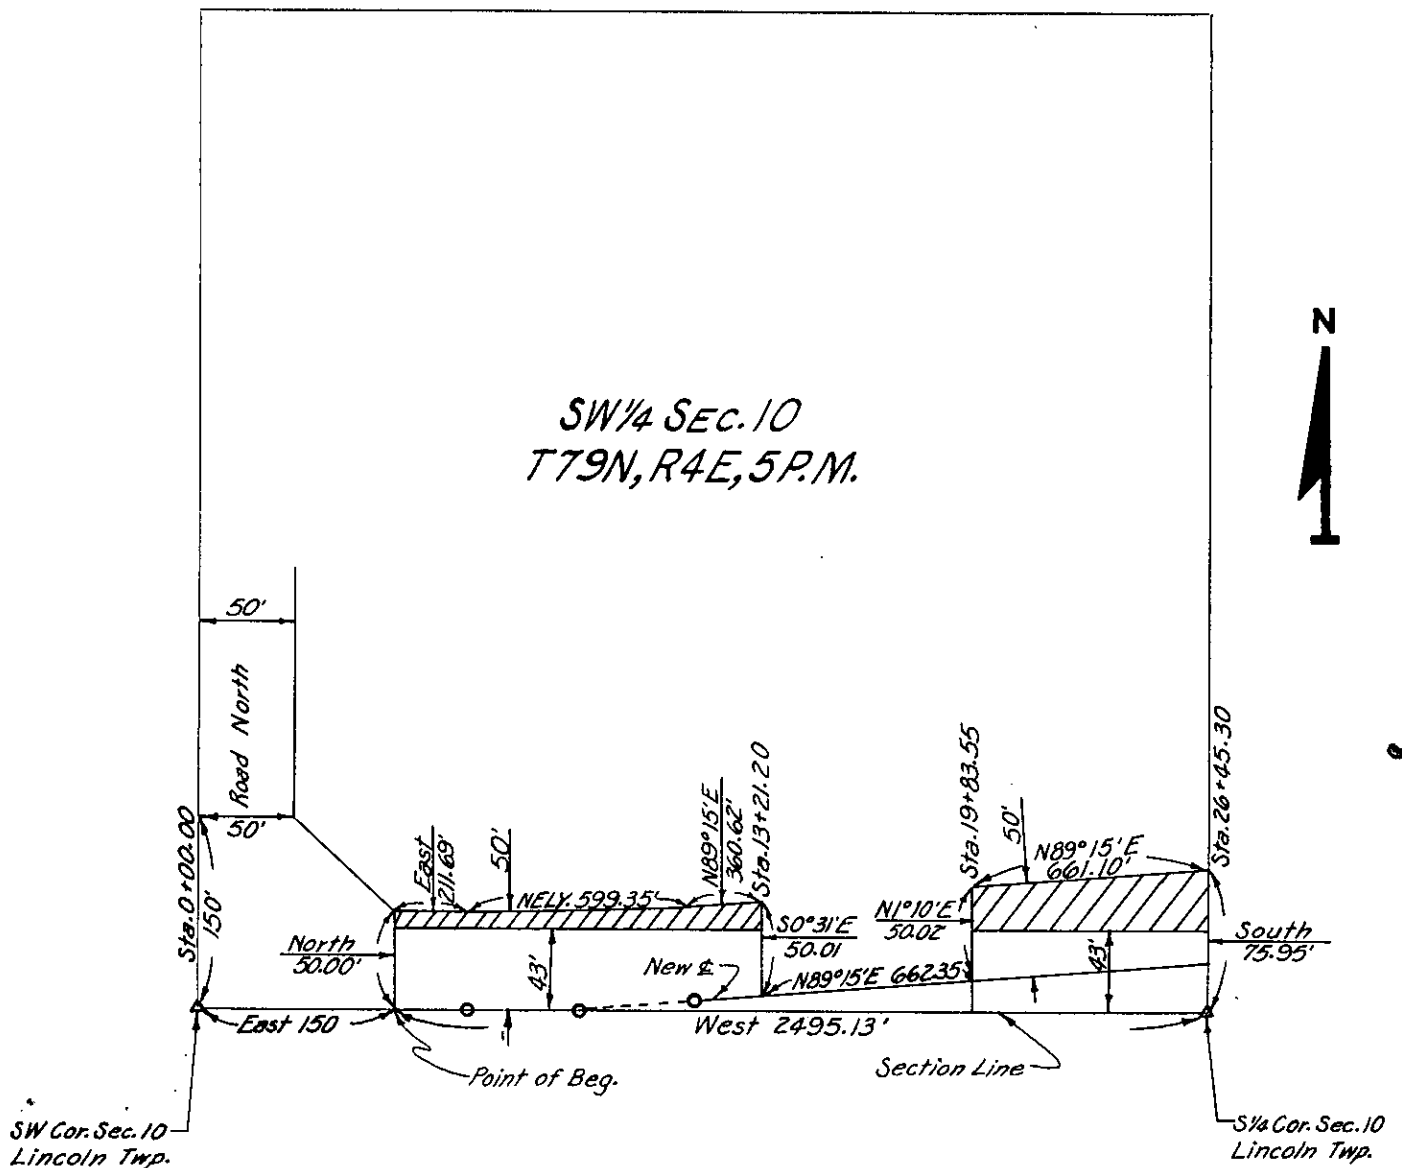

SW 1/4 SEC. 10  
T79N, R4E, S.P.M.



SW Cor. Sec. 10  
Lincoln Twp.

SE 1/4 Cor. Sec. 10  
Lincoln Twp.

SCOTT Project No. 666 PROP.#2  
(County)

List areas by 40 acre tracts or Gov't lots, etc. (to tenths of an acre) \_\_\_\_\_