

Parcel No.

PROPERTY PLAT

Acquired from RAYMOND A. KLEVER & W.F.

Married or Single? _____ (Give full name of spouse)

Area by Deed _____ Acres.


Area by Easement 1.11 ± Acres. Total Consideration \$ _____

Borrow Area _____ Acres. Contract Date _____, 19____

From CL Station 39+84.80 LOCATION 53+11.48
to CL Station 39+86.10 to CL Station 53+11.48

Section 10 & 15, Township 79N, Range 4E

Township (Civil) LINCOLN Iowa.

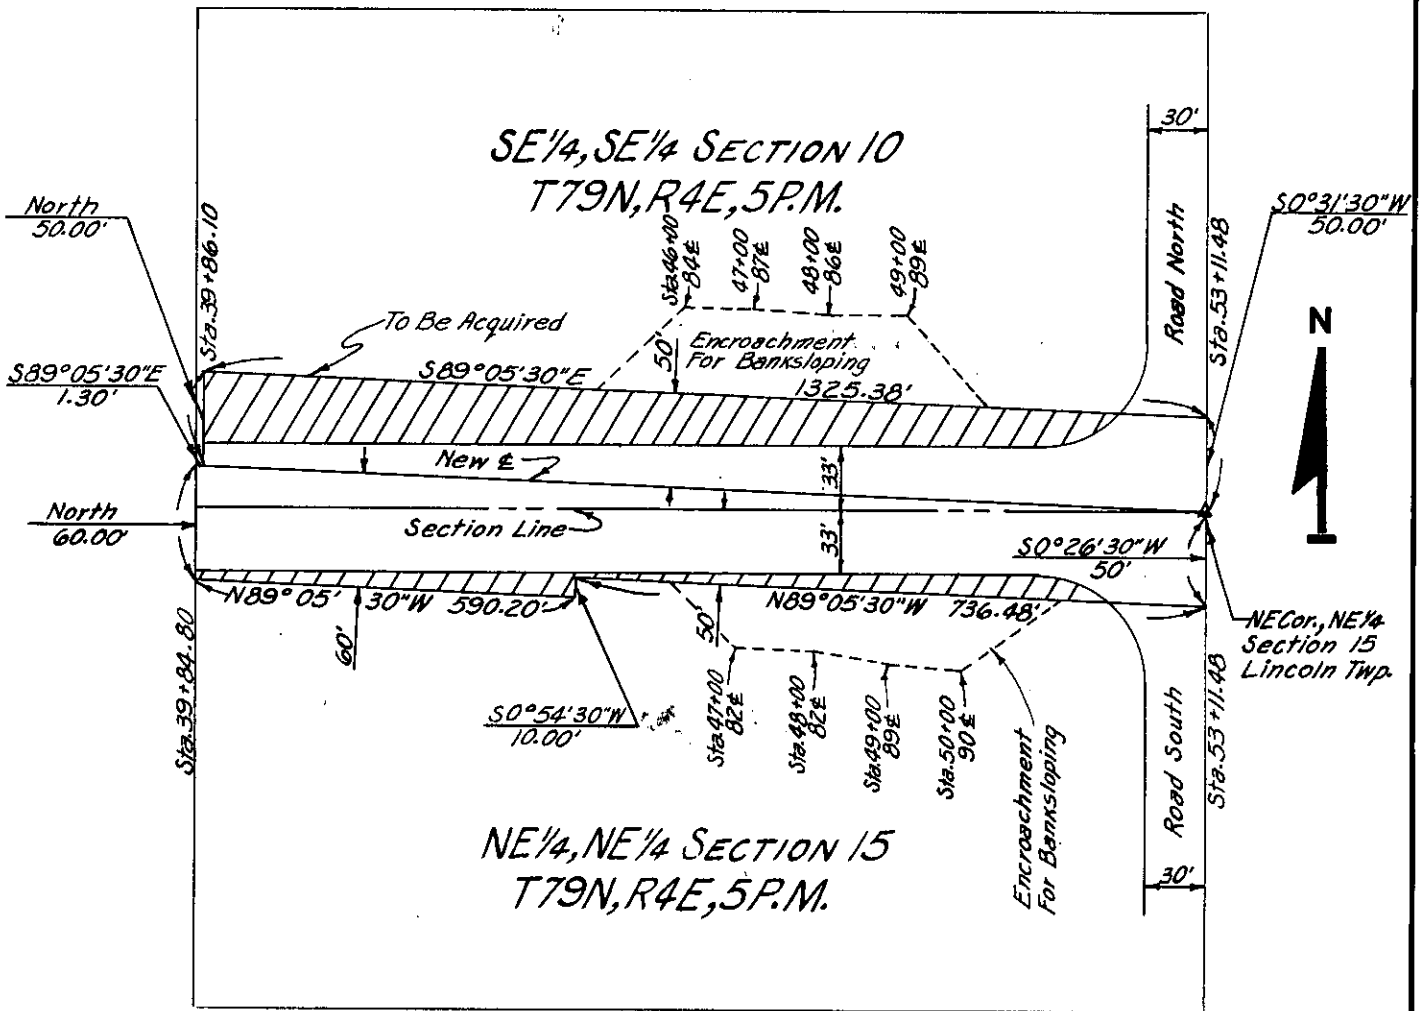

SCOTT
(County)

Project No. 666 PROP.#5

List areas by 40 acre tracts or Gov't lots, etc. (to tenths of an acre). _____