

PROPERTY PLAT

Acquired from LEONARD J. PETERSEN
(Name of owner must agree exactly with Name in which property stands of Record.)

Married or Single? _____ (Give full name of spouse)

R. O. W. Area 0.14 Acres.

Borrow Area _____ Acres. Total Consideration \$ _____


Acquired by EASEMENT Date of Contract _____, 19____
(Easement—Deed—Condemnation—Contract)

LOCATION

From CL Station _____ to CL Station _____

Section 10, Township 80 N, Range 1 E

Township (Civil) LIBERTY, County of SCOTT Iowa.

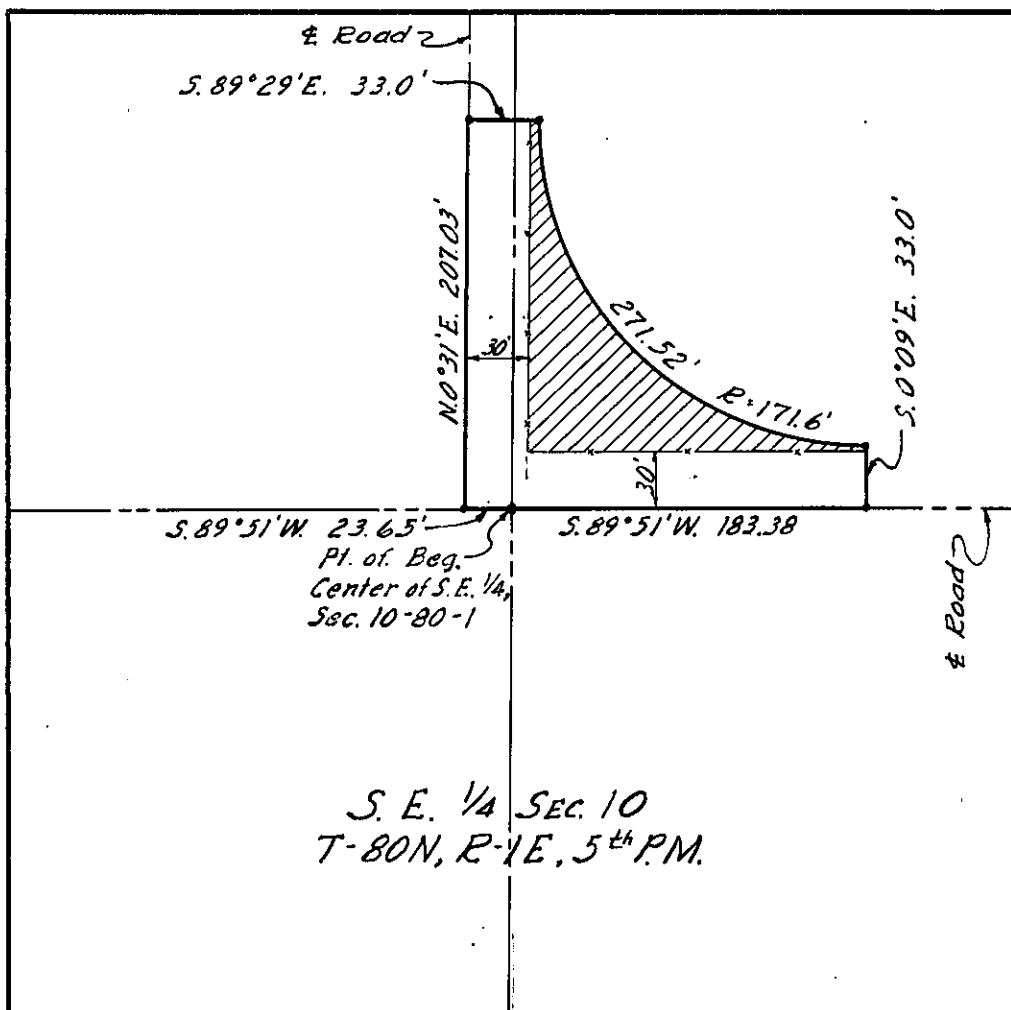

S. E. 1/4 SEC. 10
T-80N, R-1E, 5th P.M.

SCOTT Project No. 140 (Cor. No. 2)
(County)

R.D. # 584,506