

Parcel No.

PROPERTY PLAT

Acquired from PAUL LINSE ET. AL.

Married or Single?

R. O. W. Area 3.79± Acres. (Give full name of spouse)

Borrow Area Acres. Total Consideration \$

Acquired by EASEMENT Date of Contract, 19.....
(Easement—Deed—Condemnation—Contract)


LOCATION

From CL Station 63+17.67 to CL Station 102+93.03

Section 11, Township 77N, Range 2E

Township (Civil) BUFFALO Iowa.

66' Establishment in Road Record BK. 1 Pg. 174

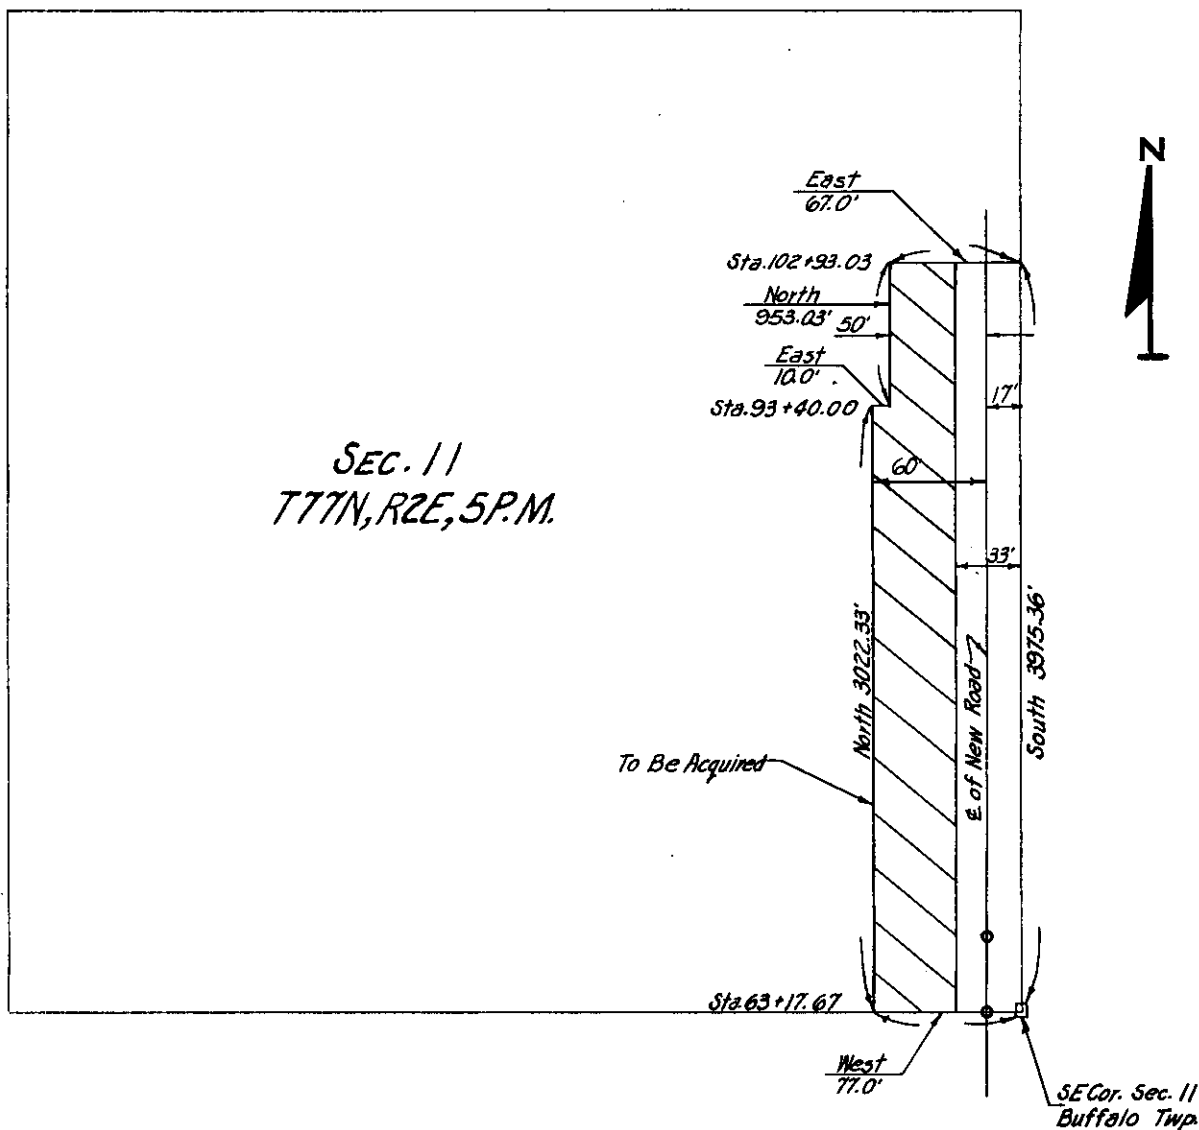

SCOTT
(County)

Project No. 163 PROP. # 9