

Parcel No.

PROPERTY PLAT

Acquired from RAYMOND L. DAY & W.F.

Married or Single? _____

(Give full name of spouse)

Area by Deed _____ Acres.

Area by Easement 0.95 ± Acres. Total Consideration \$ _____


Borrow Area _____ Acres. Contract Date _____, 19____

LOCATION

From CL Station 92+92.10 to CL Station 106+20.75

Section 11, Township 79N, Range 4E

Township (Civil) LINCOLN Iowa.

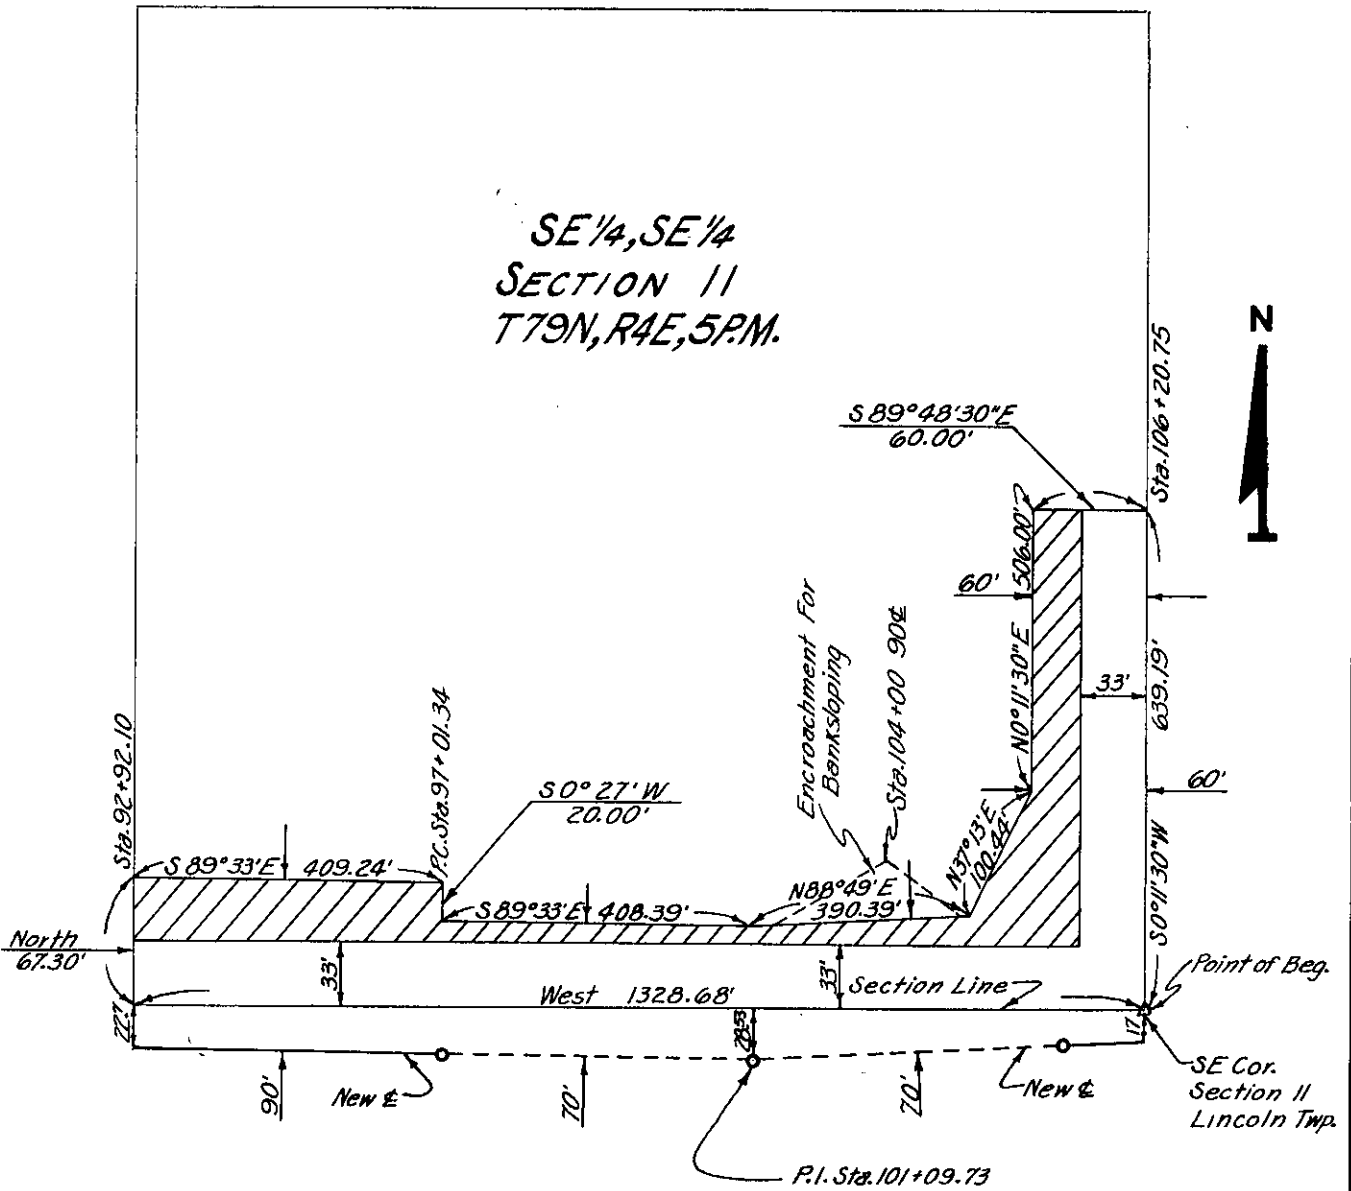

SCOTT
(County)

Project No. 666 PROP.#9

List areas by 40 acre tracts or Gov't lots, etc. (to tenths of an acre) _____