

Parcel No. ....

### PROPERTY PLAT

Acquired from HERBERT C. BECK ET. AL.

Married or Single? ..... (Give full name of spouse)

Area by Deed ..... Acres.

Area by Easement 0.58 ± Acres. Total Consideration \$ .....


Borrow Area ..... Acres. Contract Date ....., 19 .....

### LOCATION

From CL Station 79+62.70 to CL Station 92+92.10

Section 11, Township 79N, Range 4E

Township (Civil) LINCOLN Iowa.

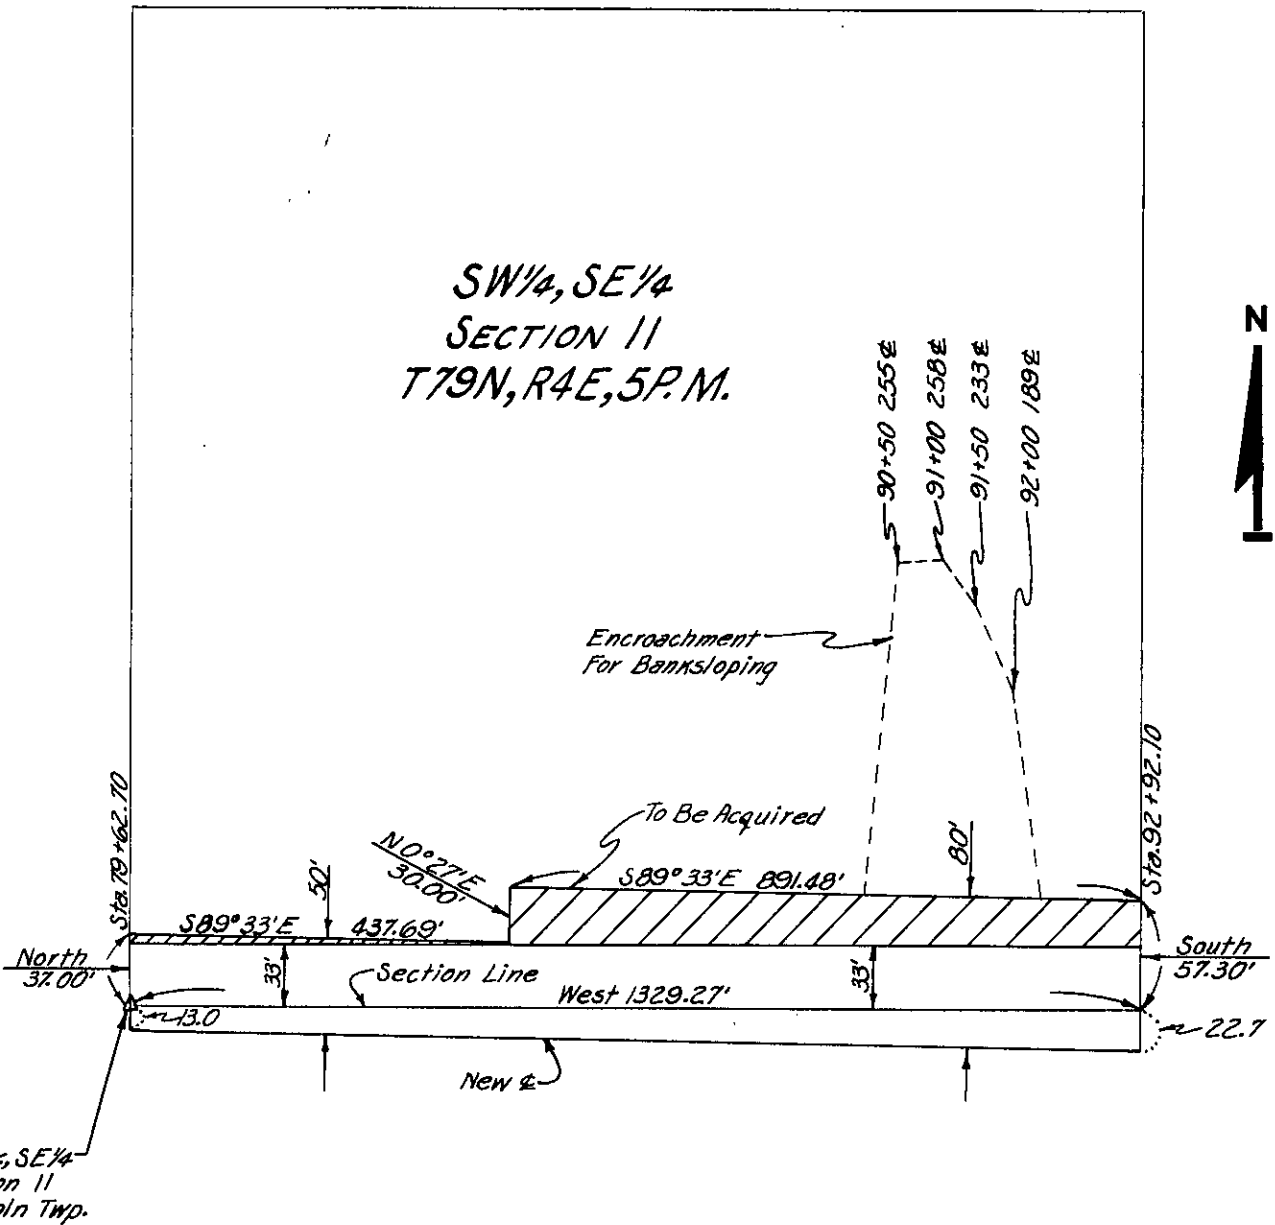

SCOTT  
(County)

Project No. 666 PROP.# 7

List areas by 40 acre tracts or Gov't lots, etc. (to tenths of an acre) .....