

Parcel No.

PROPERTY PLAT

Acquired from ELMER KNAPPER & W.F.

Married or Single? _____ (Give full name of spouse)

Area by Deed _____ Acres.

Area by Easement 3.33 ± Acres. Total Consideration \$ _____


Borrow Area _____ Acres. Contract Date _____, 19 _____

LOCATION

From CL Station 53+11.48 to CL Station 79+66.05

Section 11 & 14, Township 79N, Range 4E

Township (Civil) LINCOLN Iowa.

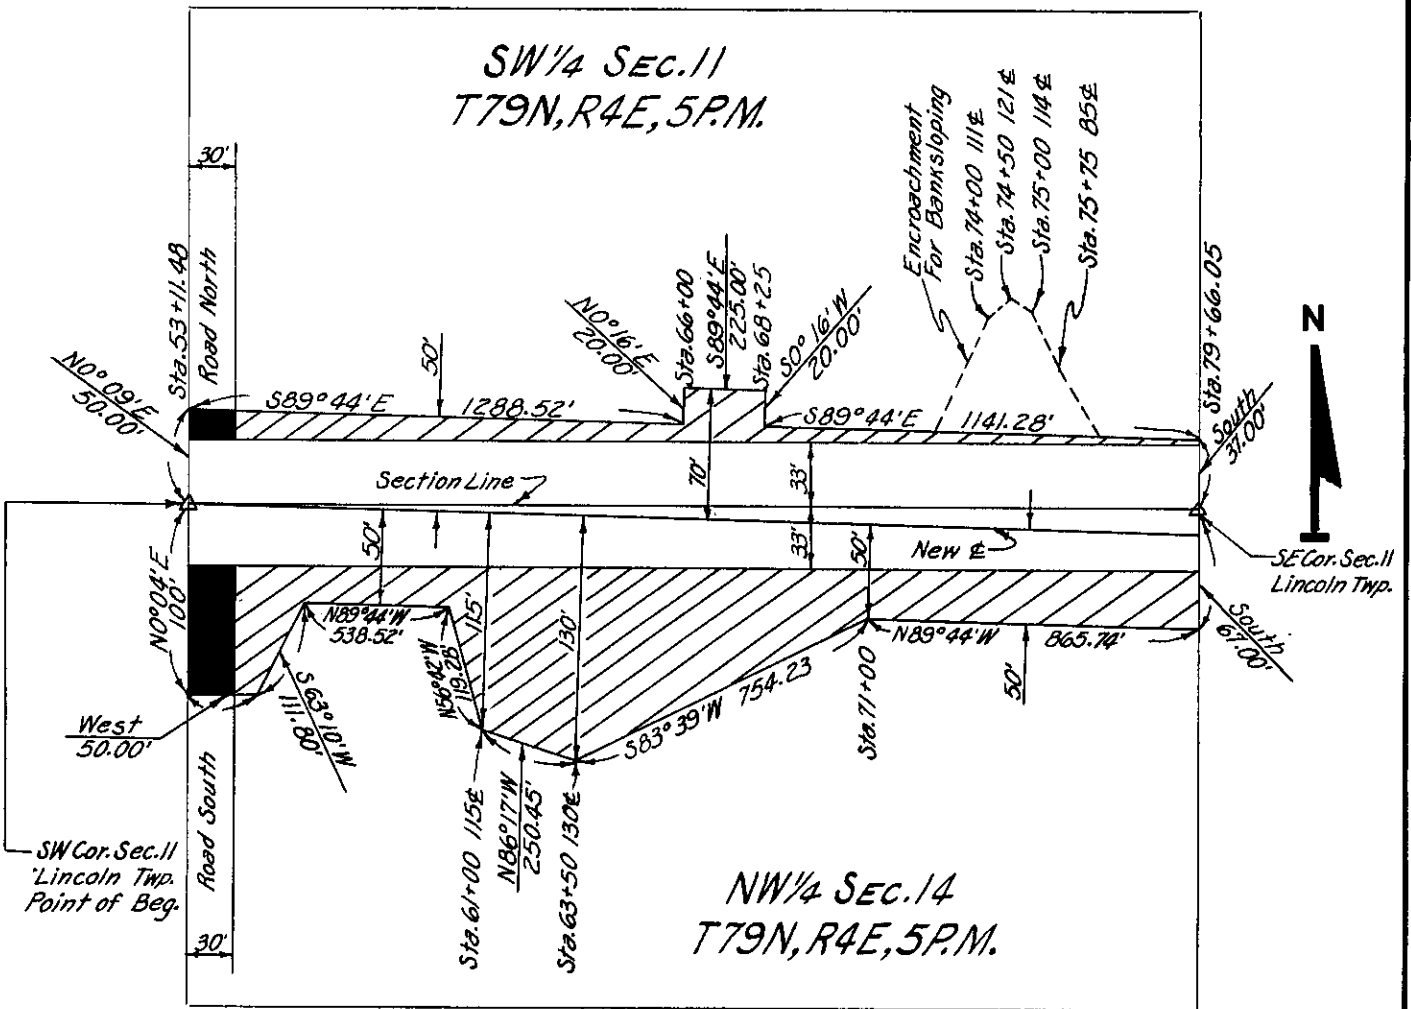

SCOTT
(County)

Project No. 666 PROP.#6

List areas by 40 acre tracts or Gov't lots, etc. (to tenths of an acre) _____