

Parcel No. ....

**PROPERTY PLAT**

Acquired from ROBERT E. OSTRANDER


Married or Single? .....

R. O. W. Area 0.84 ± Acres. (Give full name of spouse) .....

Borrow Area ..... Acres. Total Consideration \$ .....

Acquired by EASEMENT Date of Contract ....., 19.....  
(Easement—Deed—Condemnation—Contract)

From CL Station 226+00.00 LOCATION 239+29.68  
226+00.80 to CL Station 239+29.68  
Section 12 E 13, Township T9 N, Range 2 E  
Township (Civil) HICKORY GROVE Iowa.

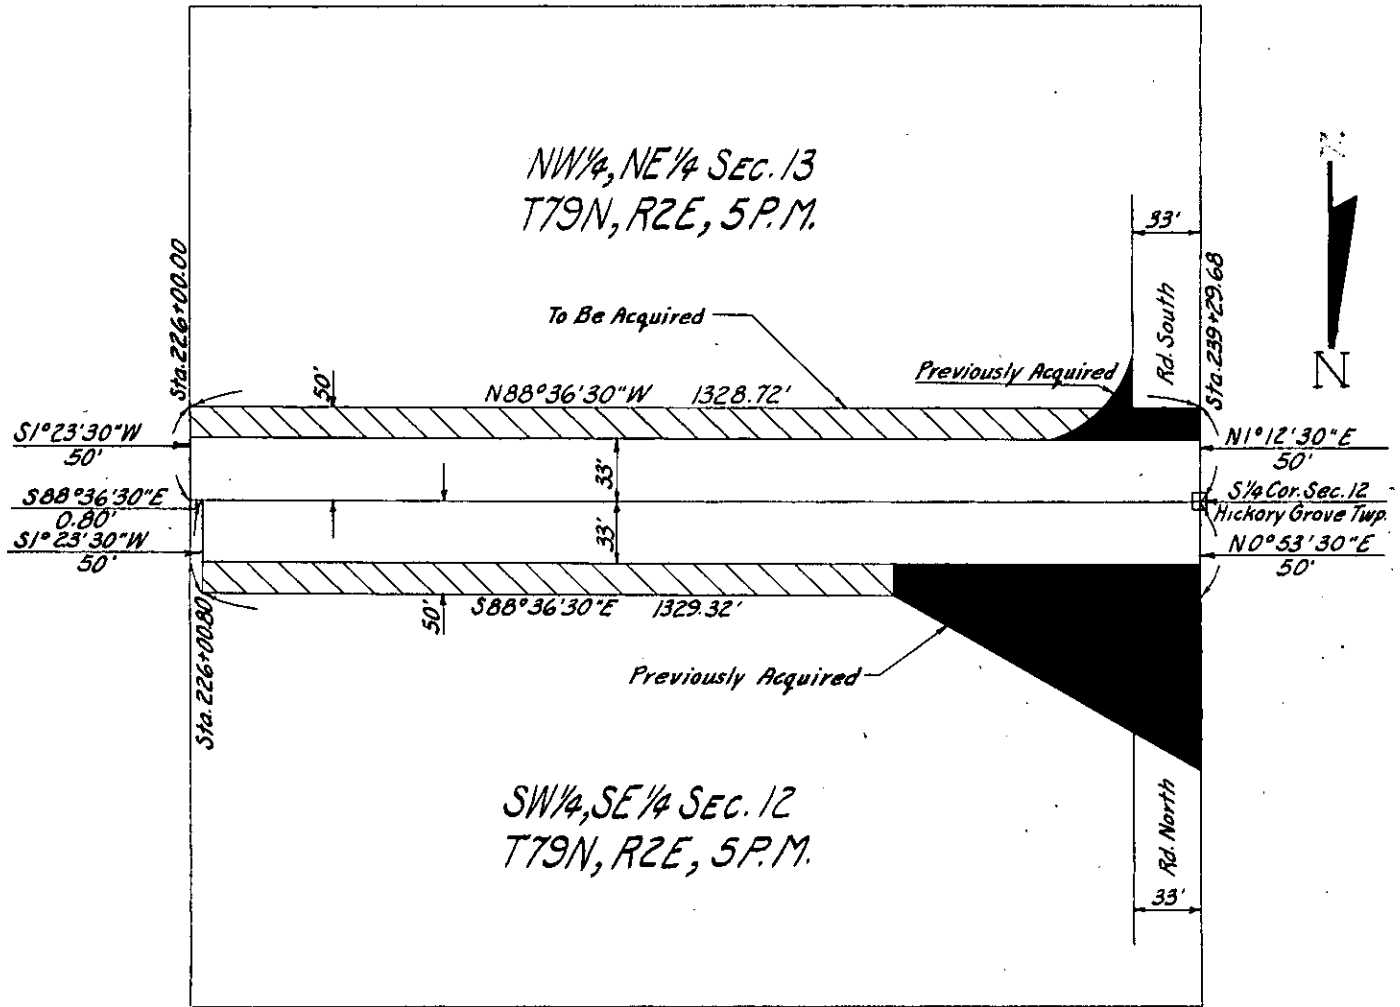

SCOTT  
(County)

Project No. S 2897 PROP.# 20