

Parcel No.

PROPERTY PLAT

Acquired from A. ROCK MEINTS

Married or Single? _____
(Give full name of spouse)

Area by Deed _____ Acres.

Area by Easement 1.50 ± Acres. Total Consideration \$ _____


Borrow Area _____ Acres. Contract Date _____, 19 _____

LOCATION

From CL Station 149+13.82 to CL Station 161+86.13

Section 12, Township 79N, Range 4E

Township (Civil) PRINCETON Iowa.

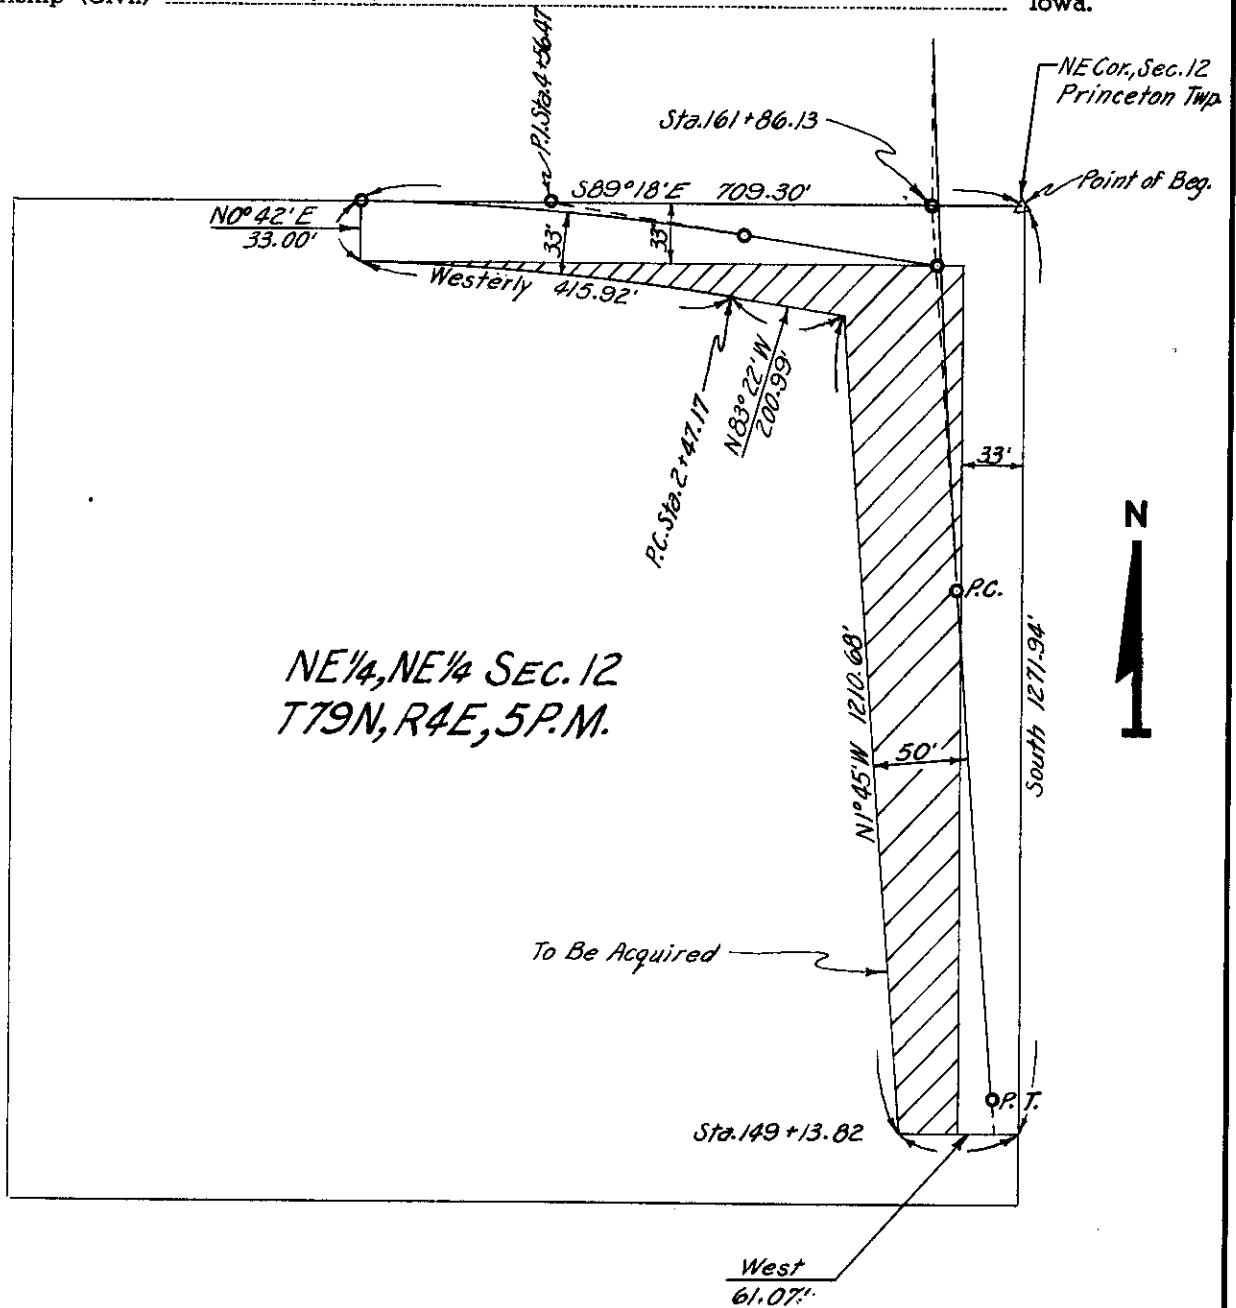

SCOTT
(County)

Project No. 666 PROP.# 20

List areas by 40 acre tracts or Gov't lots, etc. (to tenths of an acre).