

Parcel No.

PROPERTY PLAT

Acquired from HARRY G. McCONNELL & WF.

Married or Single? _____
(Give full name of spouse)

Area by Deed _____ Acres.

Area by Easement 1.24± Acres. Total Consideration \$ _____


Borrow Area _____ Acres. Contract Date _____, 19____

LOCATION

From CL Station 129+35.10 to CL Station 148+73.80

Section 12, Township 79N, Range 4E

Township (Civil) PRINCETON Iowa.

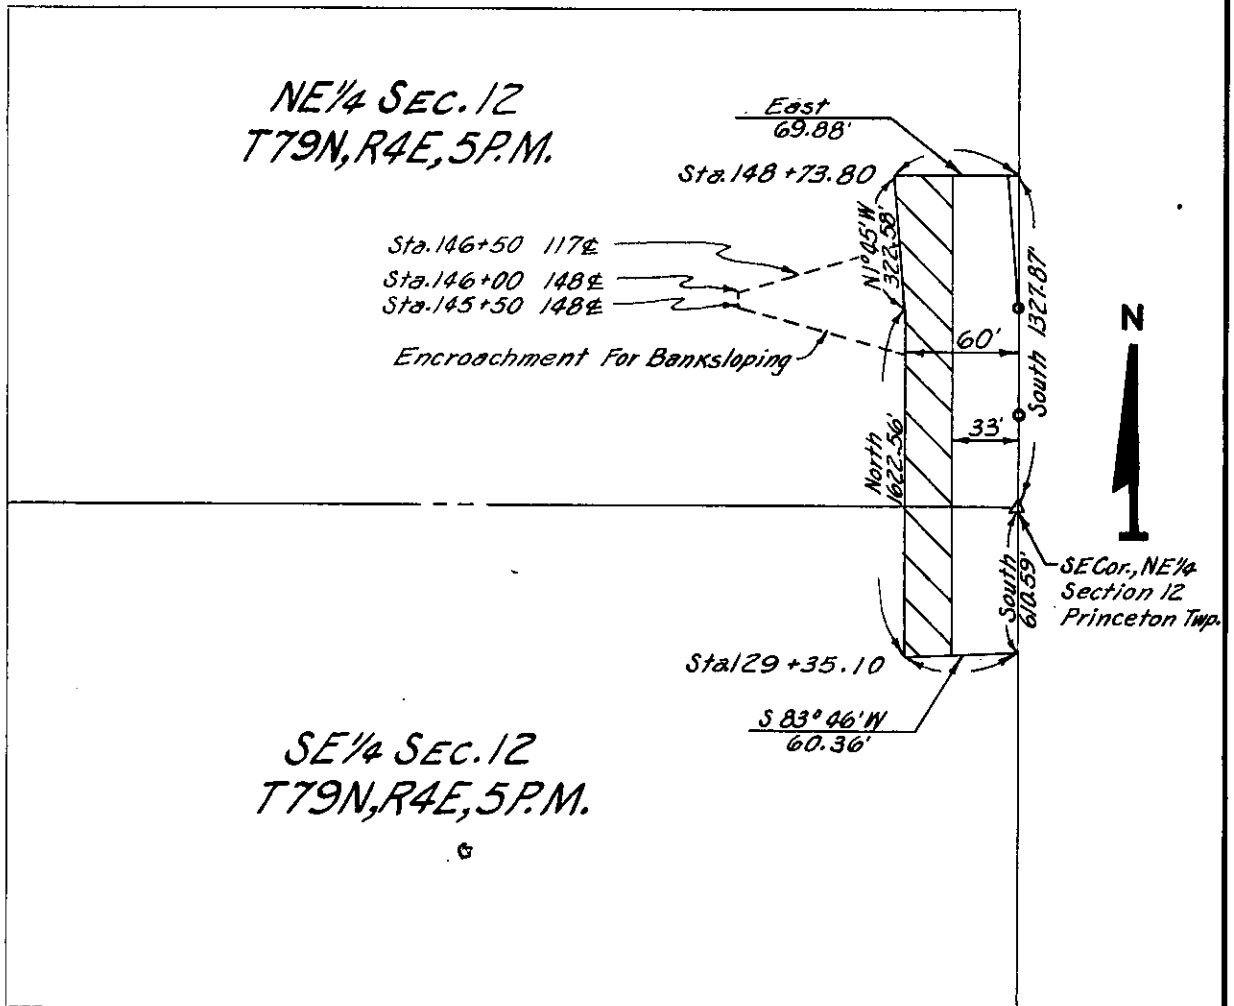

SCOTT
(County)

Project No. 666 PROP.# 18

List areas by 40 acre tracts or Gov't lots, etc. (to tenths of an acre). _____