

Parcel No.

PROPERTY PLAT


Acquired from GLENN H. DEXTER & W.F.

Married or Single? _____
(Give full name of spouse)

Area by Deed _____ Acres.
Area by Easement 4.81 ± Acres. Total Consideration \$ _____
Borrow Area _____ Acres. Contract Date _____, 19____

LOCATION

From CL Station 132+30.70 to CL Station 159+05.60
Section 12, Township 79N, Range 4E
Township (Civil) PRINCETON Iowa.

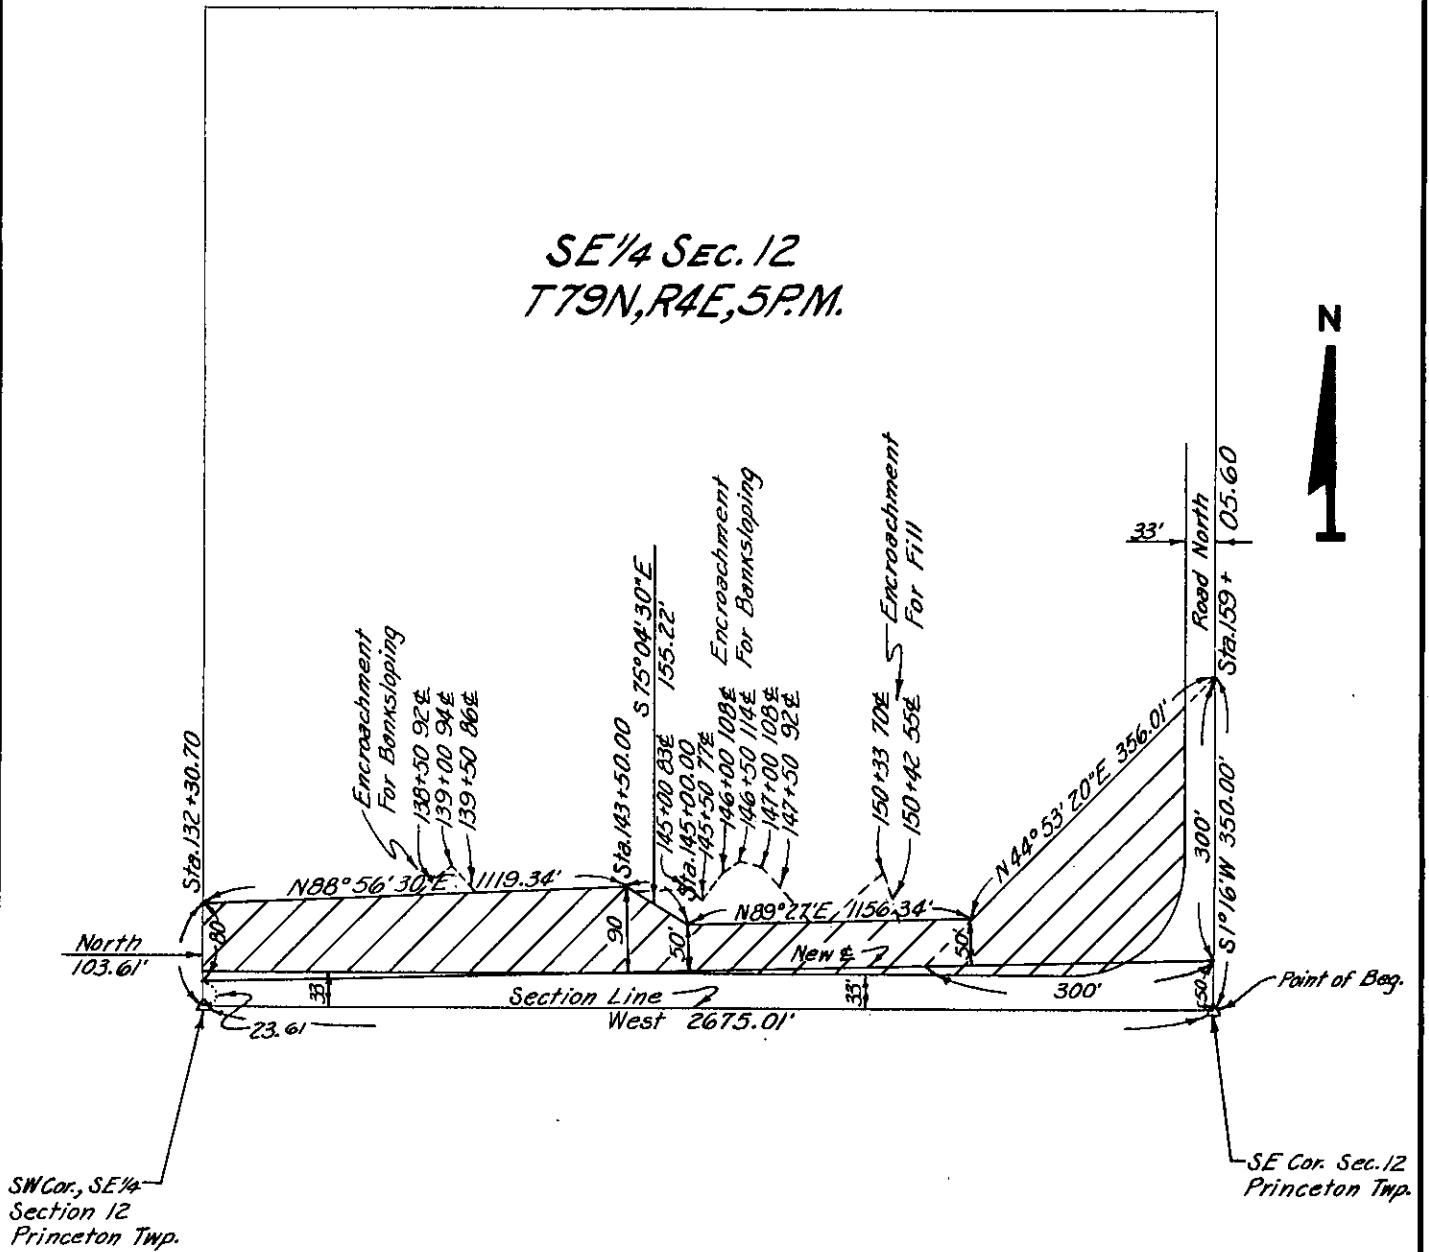

SCOTT
(County)

Project No. 666 PROP.#12

List areas by 40 acre tracts or Gov't lots, etc. (to tenths of an acre) _____