

Parcel No. ....


### PROPERTY PLAT

Acquired from GLENN H. DEXTER & W.F.

Married or Single? \_\_\_\_\_  
(Give full name of spouse)

Area by Deed \_\_\_\_\_ Acres.  
Area by Easement 2.32± Acres. Total Consideration \$ \_\_\_\_\_  
Borrow Area \_\_\_\_\_ Acres. Contract Date \_\_\_\_\_, 19\_\_\_\_

From CL Station 109+02.65 LOCATION 129+35.10  
to CL Station 135+45.69  
Section 12 E 7 Township 79N Range 4E  
Township (Civil) PRINCETON Iowa.

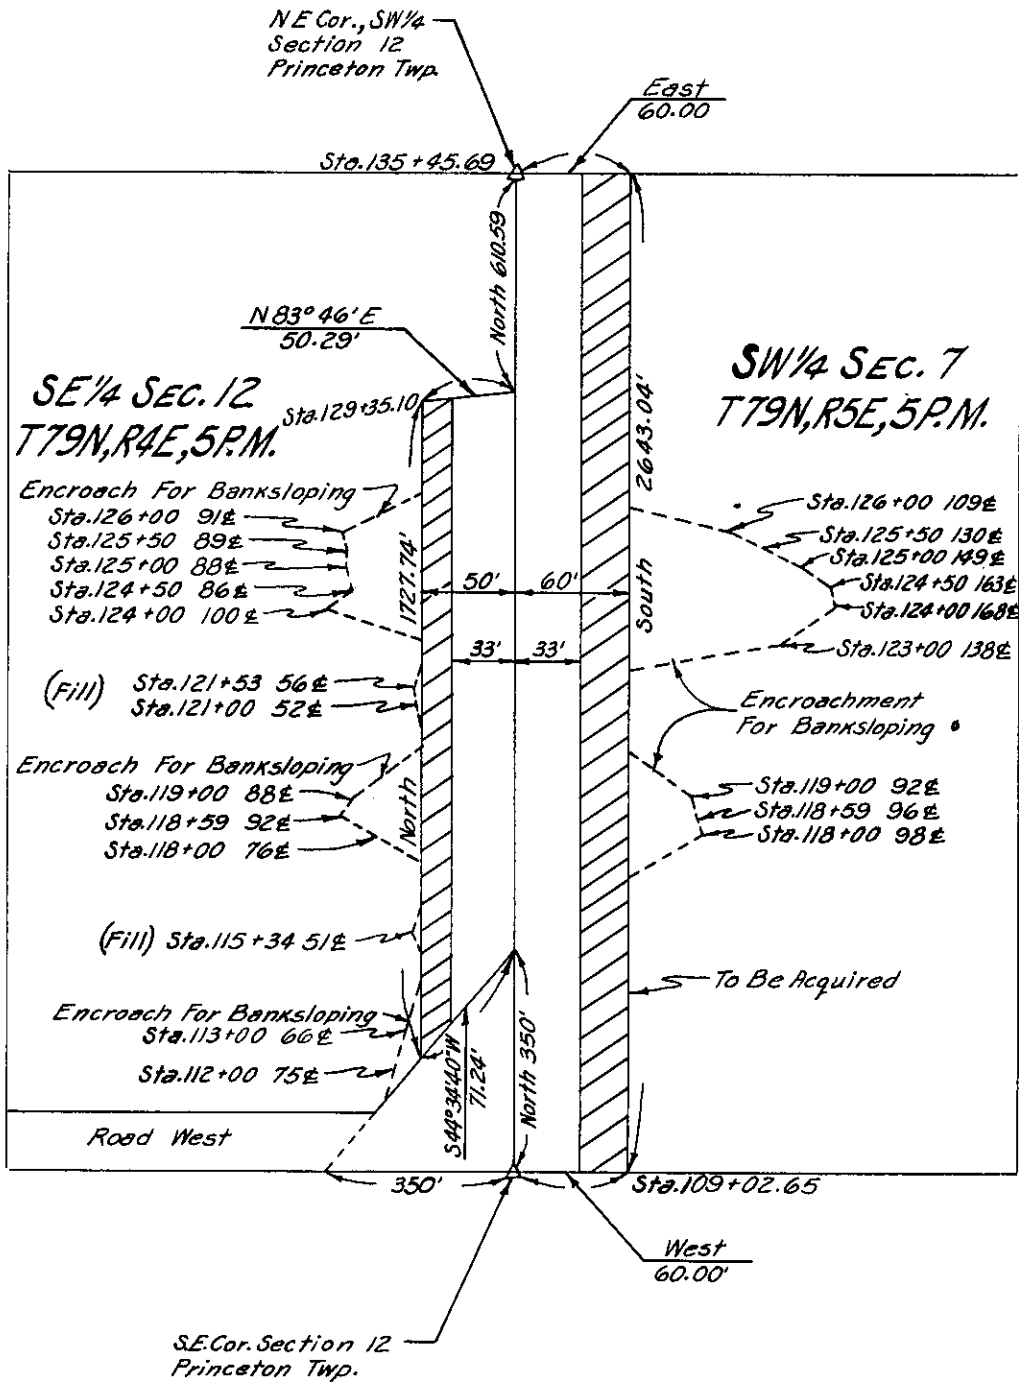

SCOTT  
(County)

Project No. 666 PROP.#17

List areas by 40 acre tracts or Gov't lots, etc. (to tenths of an acre) \_\_\_\_\_