

RECORDED

DATE \_\_\_\_\_ 19\_\_\_\_  
BOOK \_\_\_\_\_ PAGE \_\_\_\_\_

# PROPERTY PLAT

# 2

ACQUIRED FROM JOHN A. SPIES + WIFE

R.O.W. 0.172 ACRES CONSIDERATION \$ \_\_\_\_\_

BORROW \_\_\_\_\_ ACRES

ACQUIRED BY EASEMENT CONTRACT DATED \_\_\_\_\_ 19\_\_\_\_  
EASEMENT - DEED - CONDEMNATION


## LOCATION

FROM & STA. 25 + 91.93 TO & STA. 31 + 58.7

SECTION 12 TWP. 80 N RANGE 1E

CIVIL TWP LIBERTY COUNTY SCOTT IOWA

N.W. COR. SEC. 12

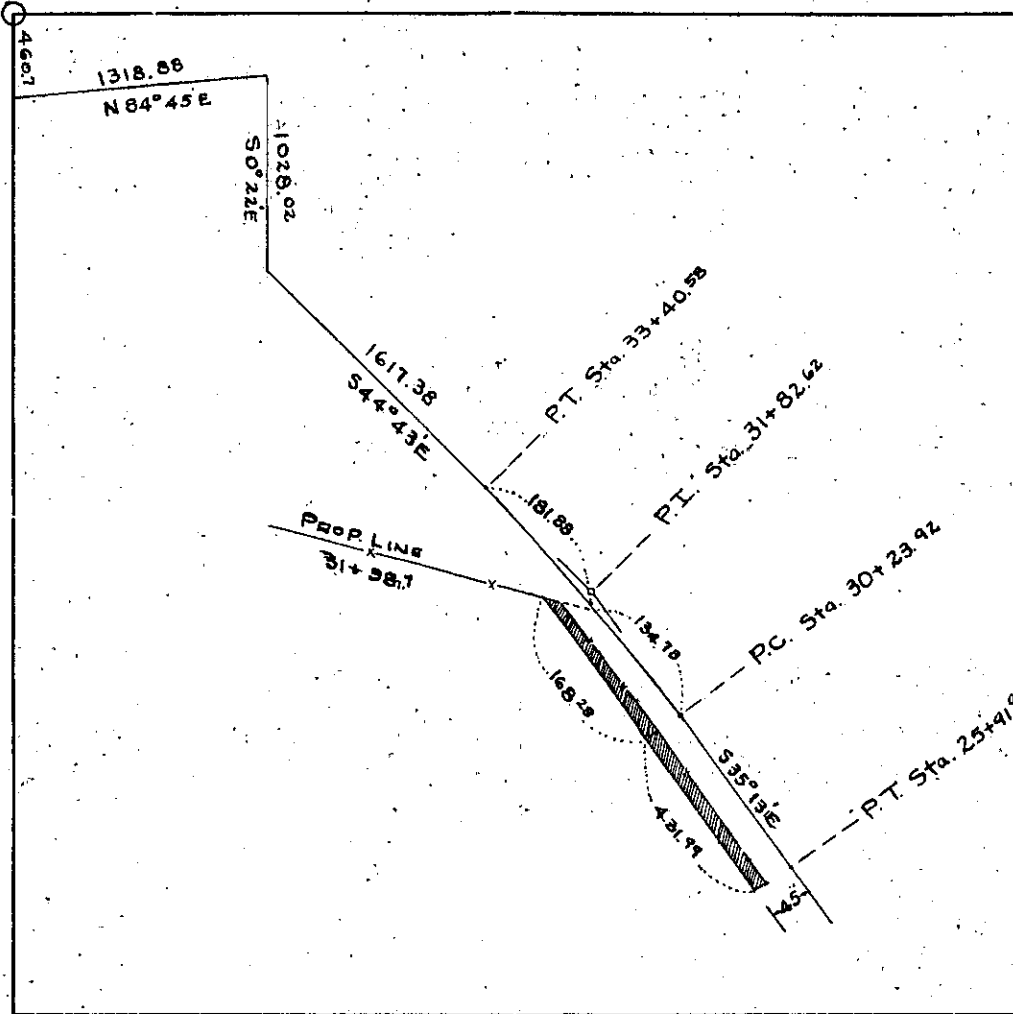

2

SCOTT COUNTY

RD # 648

PROJECT NO. SN-267