

Parcel No. ....

**PROPERTY PLAT**

Acquired from HERBERT & ELLEN L. HOEFER

Married or Single? .....

R. O. W. Area 38.23± Acres. (Give full name of spouse)

Borrow Area ..... Acres. Total Consideration \$ .....


Acquired by WARANTY DEED Date of Contract ....., 19.....  
(Easement—Deed—Condemnation—Contract)

**LOCATION**

From CL Station 36+51.00 to CL Station 84+75.00

Section 12, Township 80N, Range 2E

Township (Civil) ALLENS GROVE Iowa.

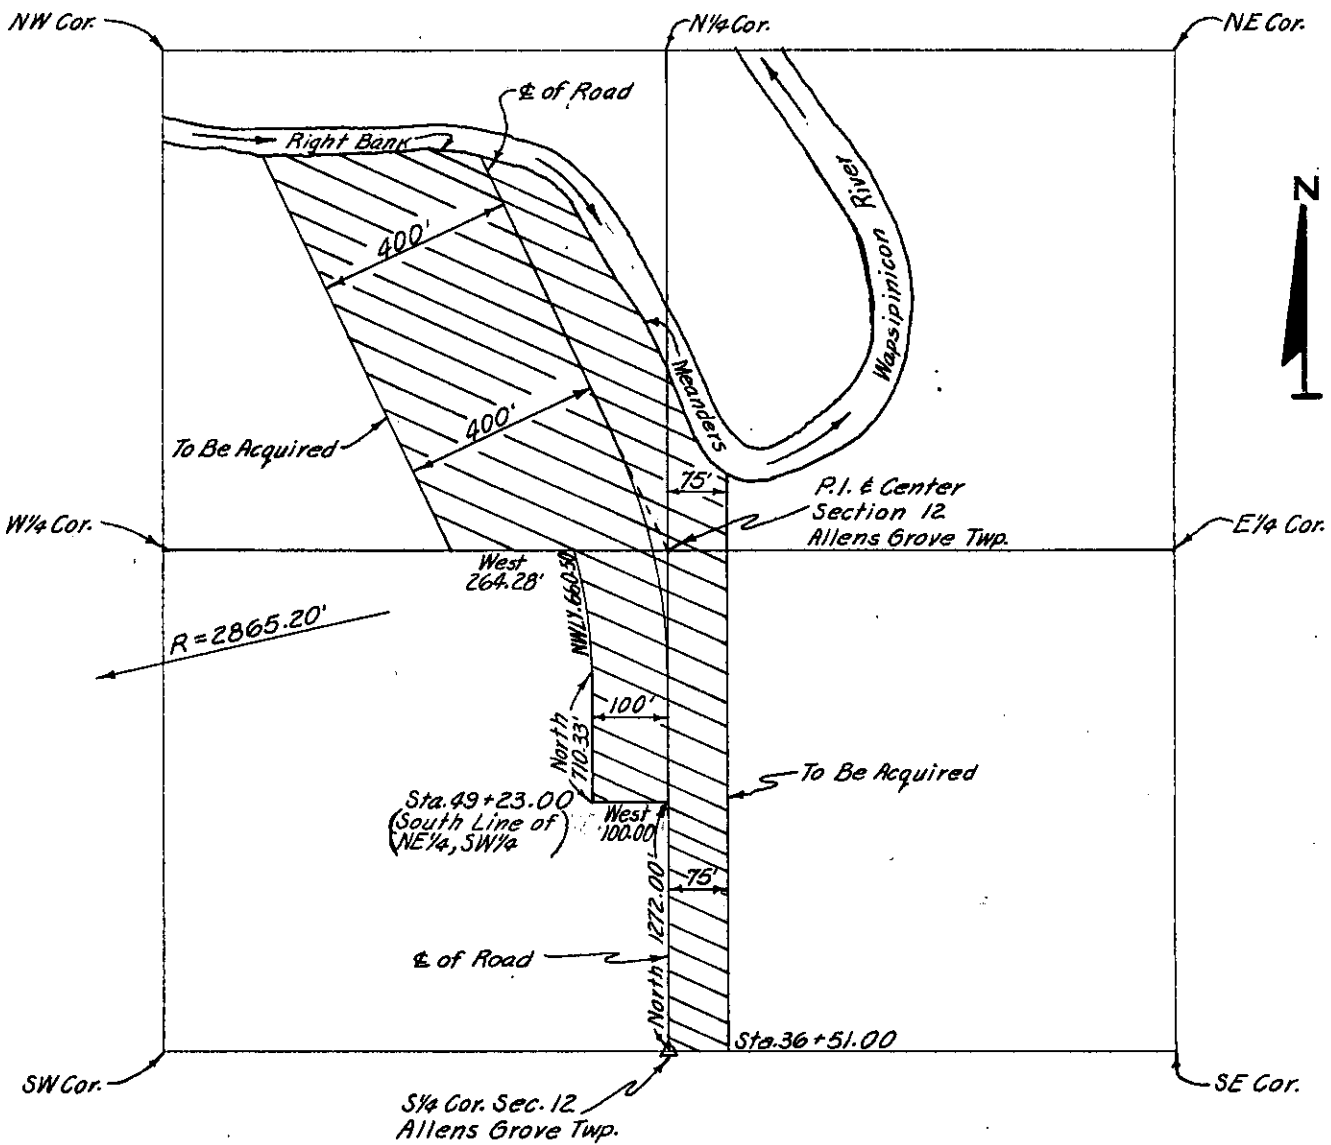

SCOTT  
(County)

Project No. S-618 PROP.#3