

Parcel No.

PROPERTY PLAT

Acquired from LAVERN DRUMM

Married or Single?

R. O. W. Area 3.39 ± Acres. (Give full name of spouse)


Borrow Area Acres. Total Consideration \$

Acquired by EASEMENT Date of Contract, 19.....
(Easement—Deed—Condemnation—Contract)

From CL Station 148+63.89 LOCATION 162+05.05
145+12.42 to CL Station 154+74.82

Section 12, Township 80 N, Range 4 E

Township (Civil) BUTLER Iowa.

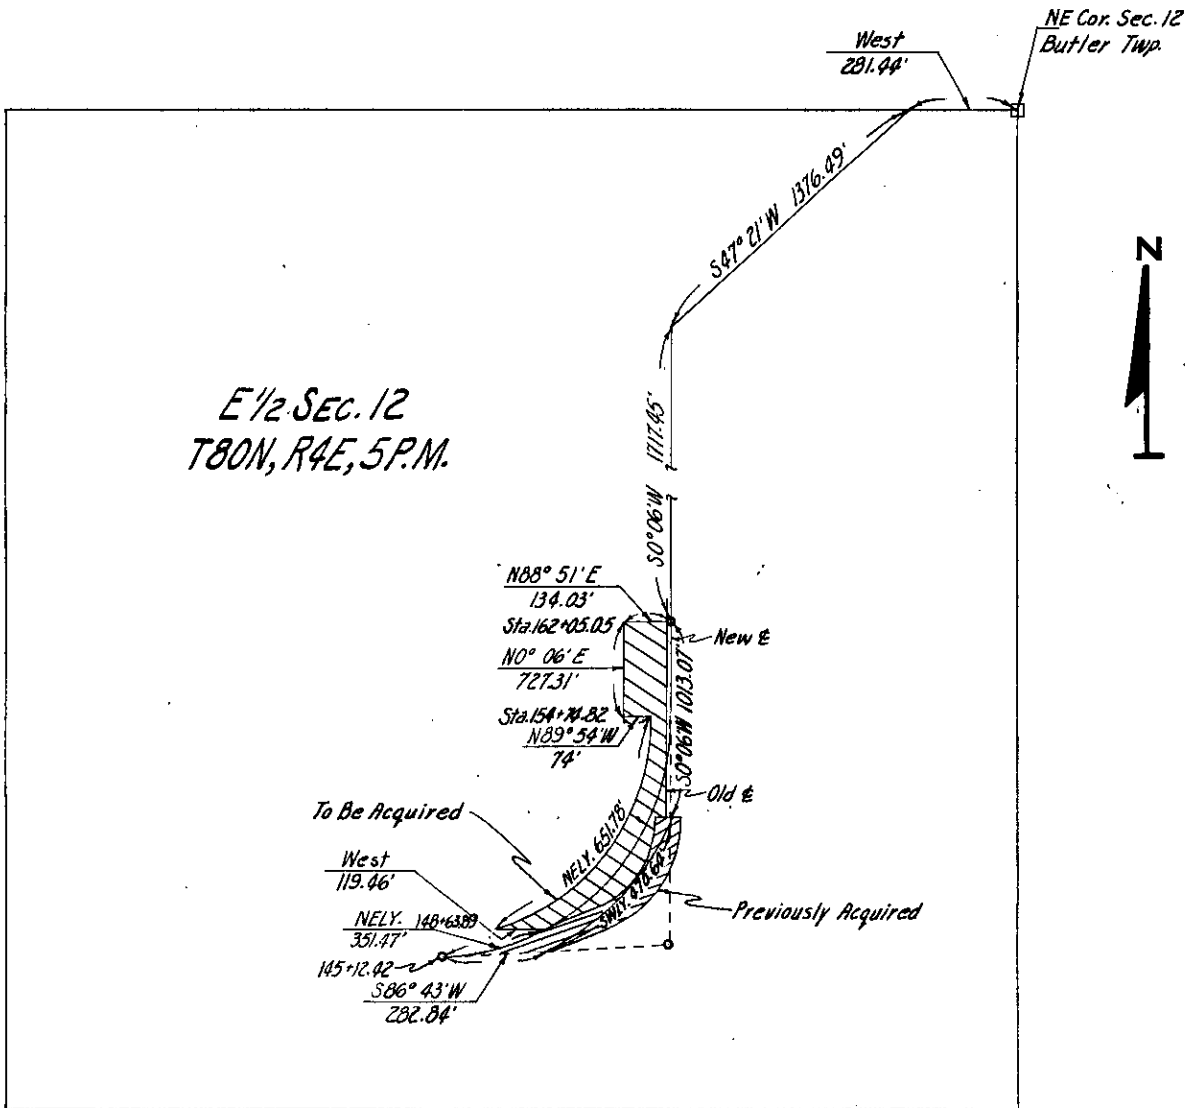

SCOTT
(County)

Project No. 662 PROP.#3