

PROPERTY PLAT

Acquired from Mrs. Ed. Anderson
(Name of owner must agree exactly with Name in which property stands of Record.)

Married or Single? _____ (Give full name of spouse)

R. O. W. Area 3.78 Acres.

Borrow Area _____ Acres. Total Consideration \$ _____


Acquired by _____ Date of Contract _____, 19____
(Easement—Deed—Condemnation—Contract)

LOCATION

From CL Station _____ to CL Station _____

Section 12, Township 80 N, Range 5 E

Township (Civil) BUTLER, County of SCOTT Iowa.

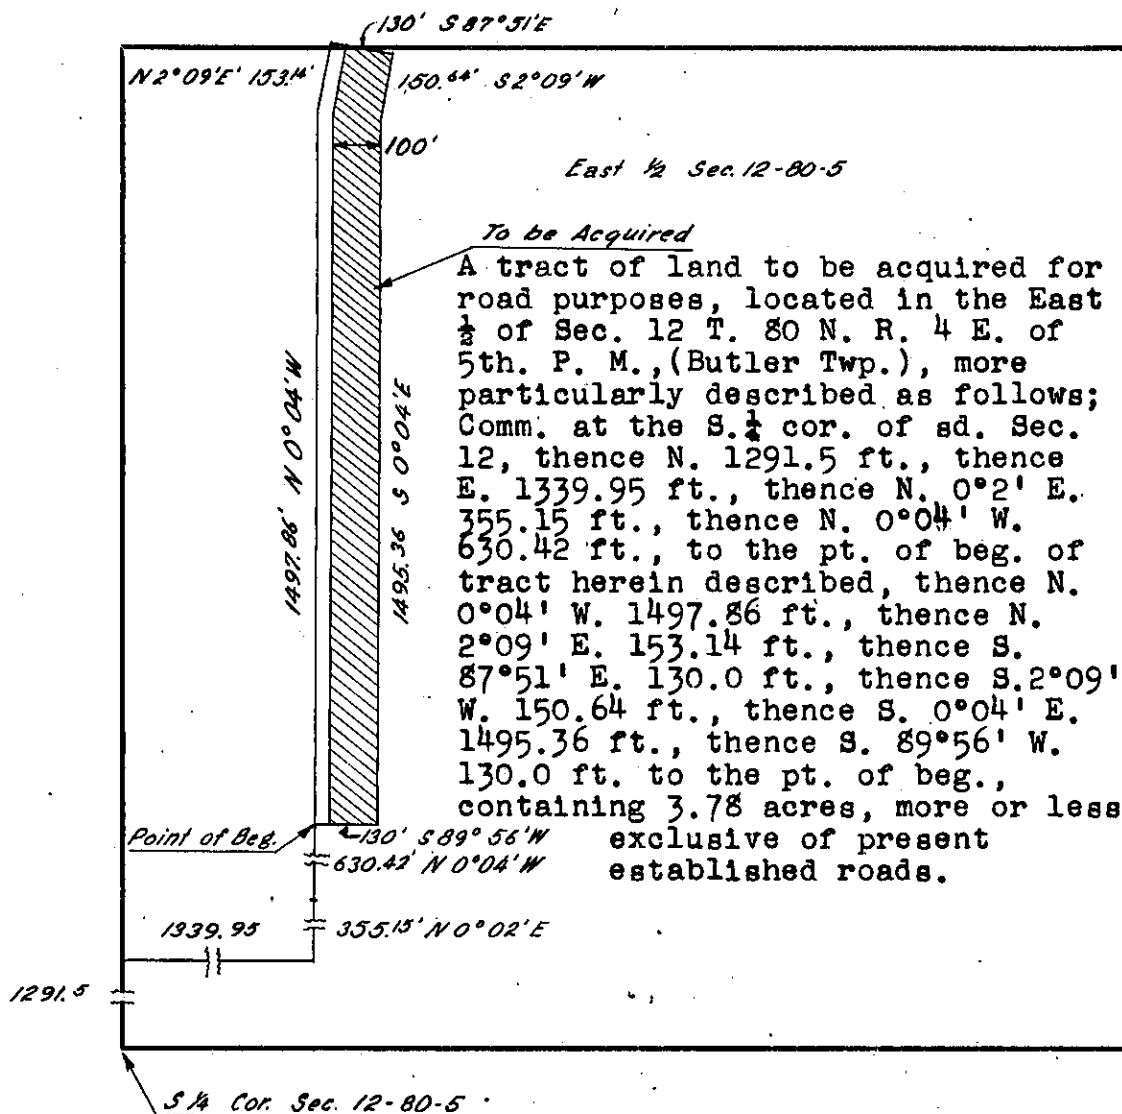

Project No. _____
(County)

Rd # 659