

Parcel No. 1 TRACT "A"

PROPERTY PLAT

Acquired from LINWOOD STONE PRODUCTS Co., Inc.

Married or Single? _____
(Give full name of spouse)

Area by Deed _____ Acres.

Area by Easement 0.08 ± Acres. Total Consideration \$ _____


Borrow Area _____ Acres. Contract Date _____, 19____

LOCATION

From CL Station _____ to CL Station _____

Section 13, Township 77 N., Range 2 E.

Township (Civil) BUFFALO Iowa.

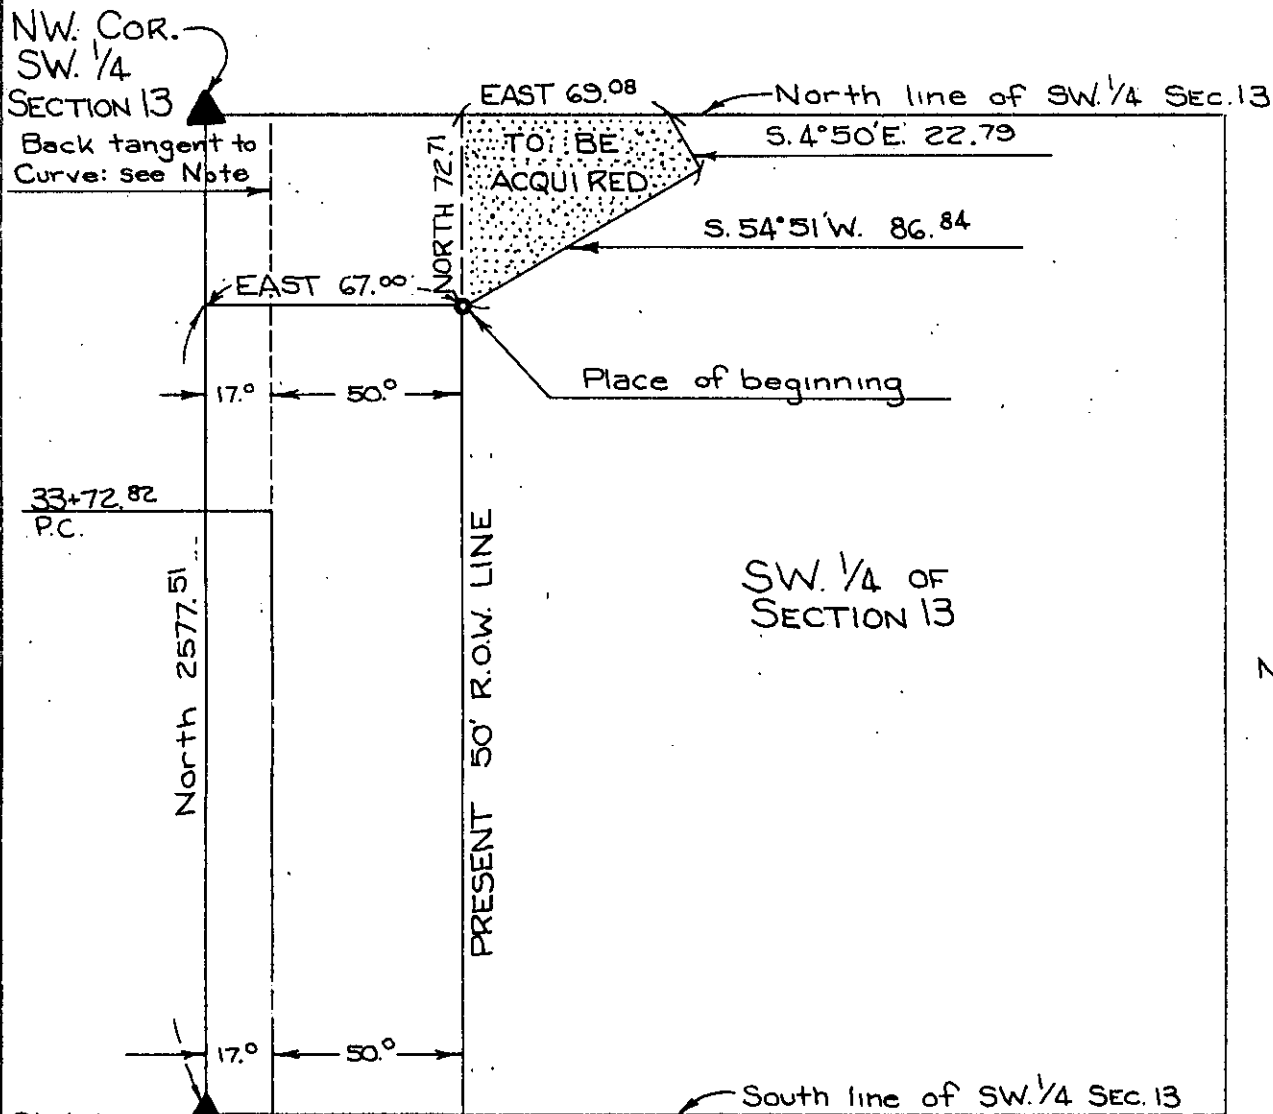

NOTE: CURVE DATA

PI. Sta.	36+72.82
ΔRt.	0° 43'
D.	0° 7' 10"
T.	300.00
E.	0.92
R.	47,972.00
L.	600.00

SCOTT
(County)

Project No. M-2123(1)--81-82

List areas by 40 acre tracts or Gov't lots, etc. (to tenths of an acre).