

Parcel No. 1

# PROPERTY PLAT

TRACT "D"

Acquired from LINWOOD STONE PRODUCTS Co., INC.

Married or Single? \_\_\_\_\_  
(Give full name of spouse)

Area by Deed \_\_\_\_\_ Acres.

Area by Easement 0.08 ± Acres. Total Consideration \$ \_\_\_\_\_

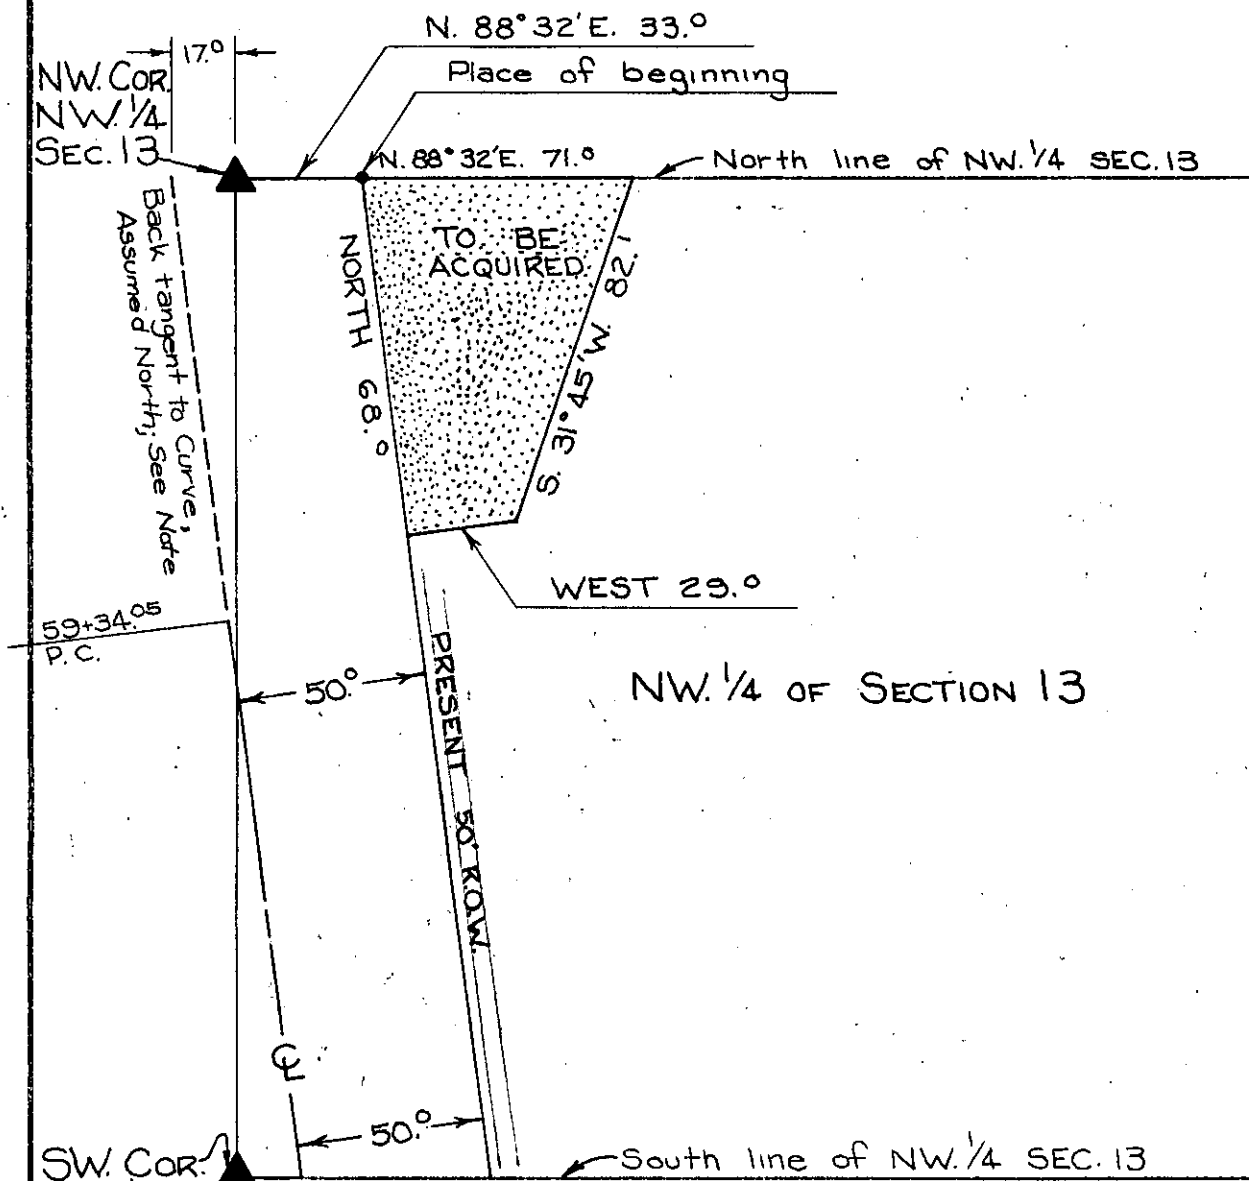
Borrow Area \_\_\_\_\_ Acres. Contract Date \_\_\_\_\_, 19 \_\_\_\_\_

## LOCATION

From CL Station \_\_\_\_\_ to CL Station \_\_\_\_\_



Section 13, Township 77 N, Range 2 E

Township (Civil) BUFFALO Iowa.



NOTE: CURVE DATA  
 P.I. STA. = 63+17.42  
 $\Delta Rt.$  0° 46'  
 D 0° 6'  
 T 383.37  
 E 1.28  
 R 57,300.00  
 L 766.66

### LEGEND:

Concrete section corner monuments shown thus:   
 Tract of land to be acquired shown thus: 

SCOTT Project No. M-2123(1)--81-82  
 (County)

List areas by 40 acre tracts or Gov't lots, etc. (to tenths of an acre). \_\_\_\_\_