

Parcel No. 1
TRACT "E"

PROPERTY PLAT

Acquired from LINWOOD STONE PRODUCTS Co., INC.

Married or Single? _____
(Give full name of spouse)

Area by Deed _____ Acres.

Area by Easement 0.74 Acres. Total Consideration \$ _____


Borrow Area _____ Acres. Contract Date _____, 19 _____

LOCATION

From CL Station _____ to CL Station _____

Section 13, Township 77N, Range 2E

Township (Civil) BUFFALO Iowa.

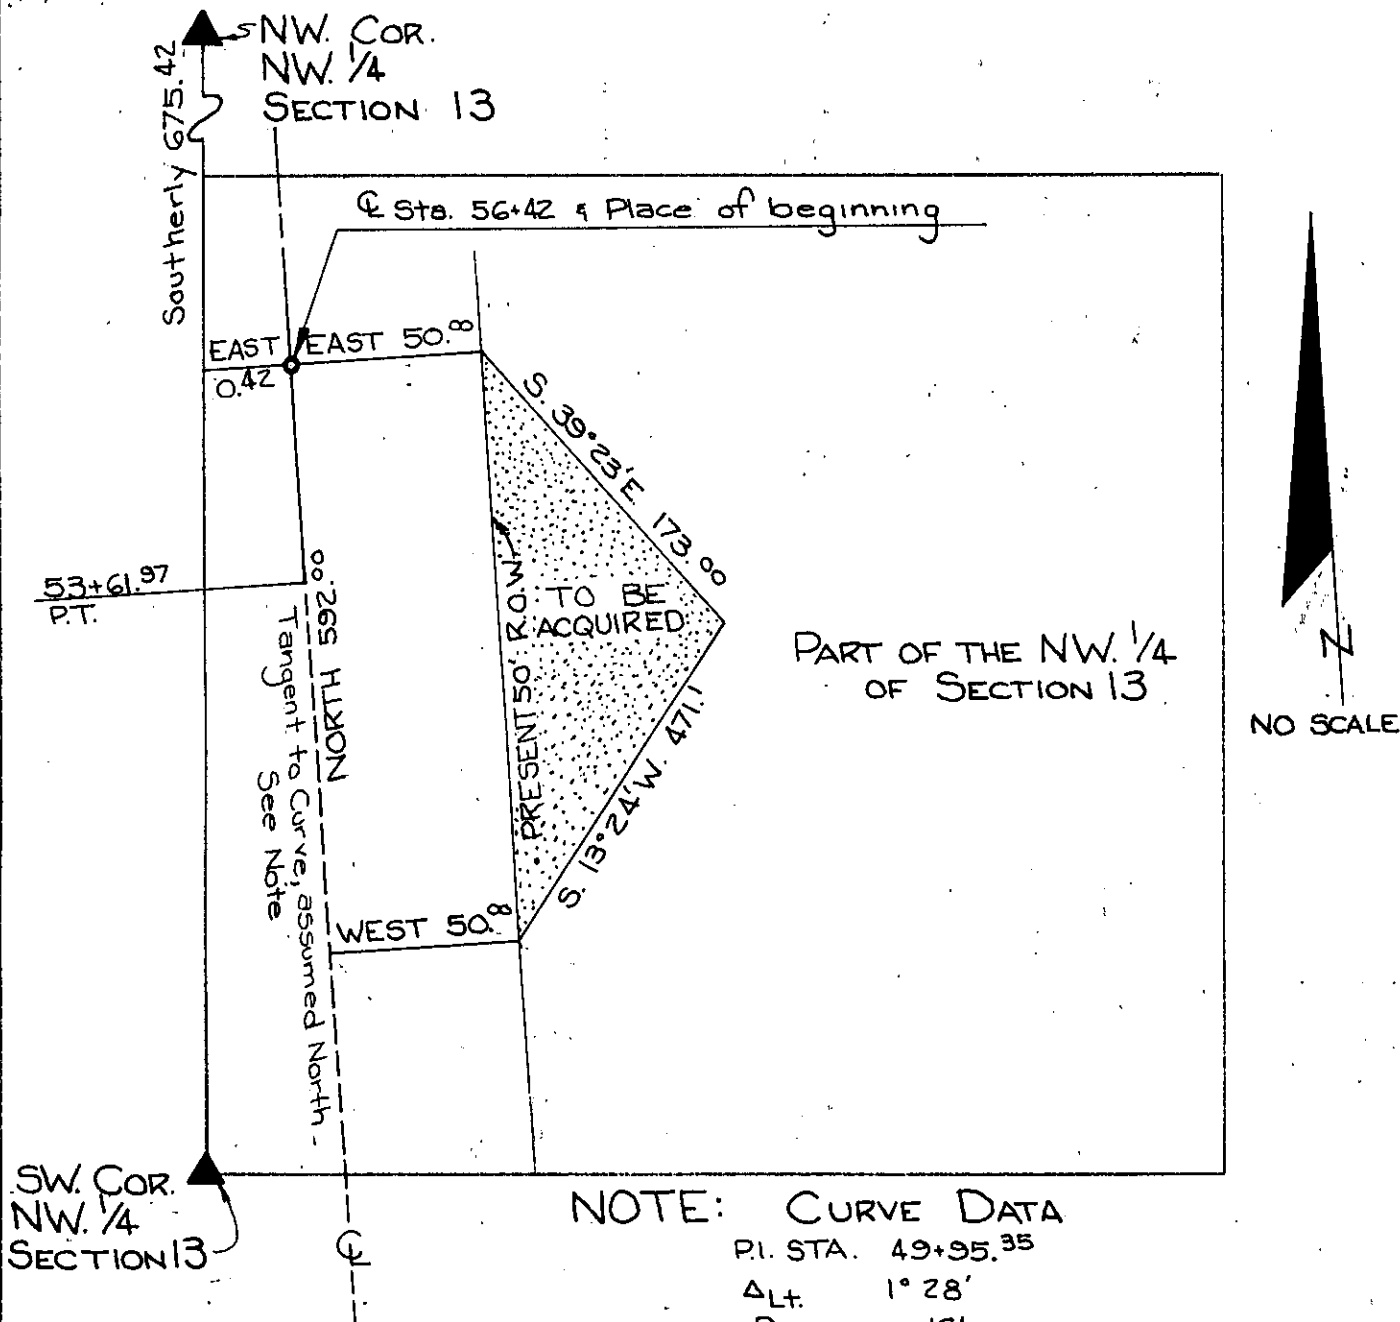

SCOTT
(County)

Project No. M-2123(1)--81-82

List areas by 40 acre tracts or Gov't lots, etc. (to tenths of an acre) _____