

Parcel No. 1
TRACT E.

PROPERTY PLAT

Acquired from LINWOOD STONE PRODUCTS Co., Inc.

Married or Single? _____
(Give full name of spouse)

Area by Deed _____ Acres.

Area by Easement 0.64 ± Acres. Total Consideration \$ _____


Borrow Area _____ Acres. Contract Date _____, 19 _____

LOCATION

From CL Station _____ to CL Station _____

Section 13, Township 77N, Range 2 E.

Township (Civil) _____ Iowa.

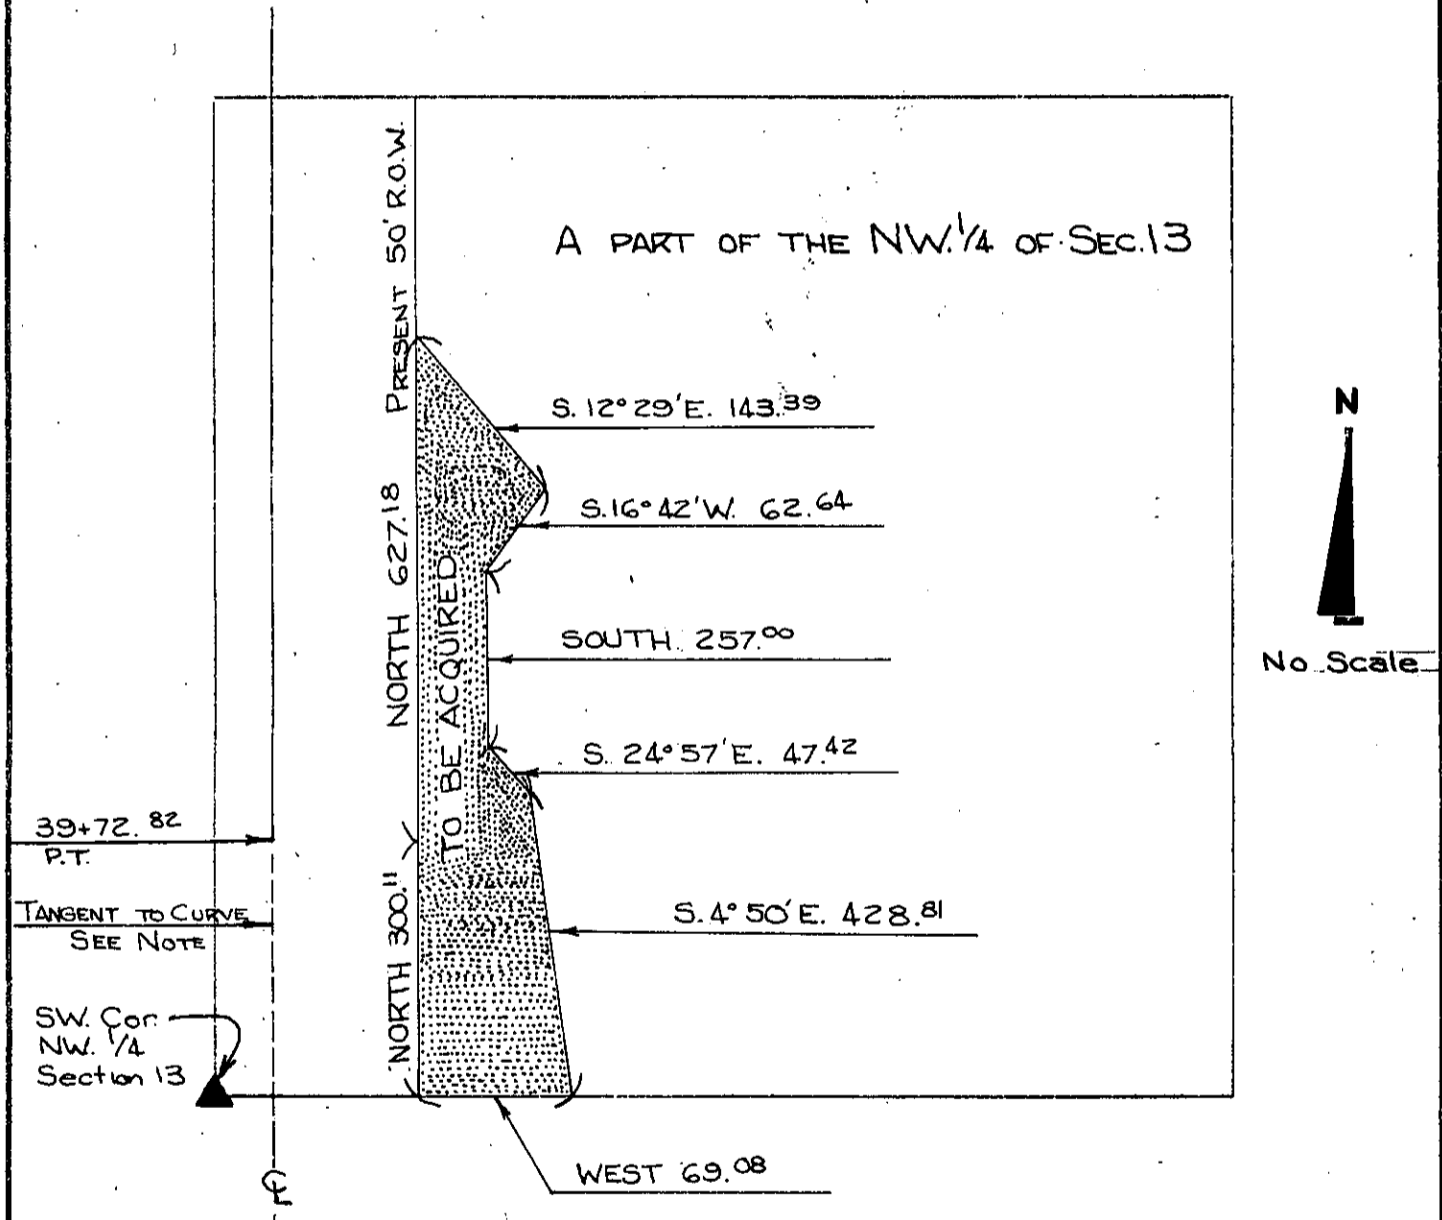

NOTE: CURVE DATA
 P.I. STA. # 36+72.82
 ΔRt. 0° 43'
 D. 0° 7' 10"
 T. 300.00
 E. 0.94
 R. 47,972.00
 L. 600.00

SCOTT Project No. M-2123(1)--81-82
(County)

List areas by 40 acre tracts or Gov't lots, etc. (to tenths of an acre). _____