

Parcel No.

PROPERTY PLAT

Acquired from LEROY E. RALFS

Married or Single? _____ (Give full name of spouse)

Area by Deed _____ Acres.


Area by Easement 0.18± Acres. Total Consideration \$ _____

Borrow Area _____ Acres. Contract Date _____, 19____

From CL Station 165+00.00 LOCATION 174+50.00
to CL Station 172+31.50 to CL Station 176+59.00

Section 13 & 18, Township 79N, Range 1E & 2E

Township (Civil) CLEONA & HICKORY GROVE Iowa.

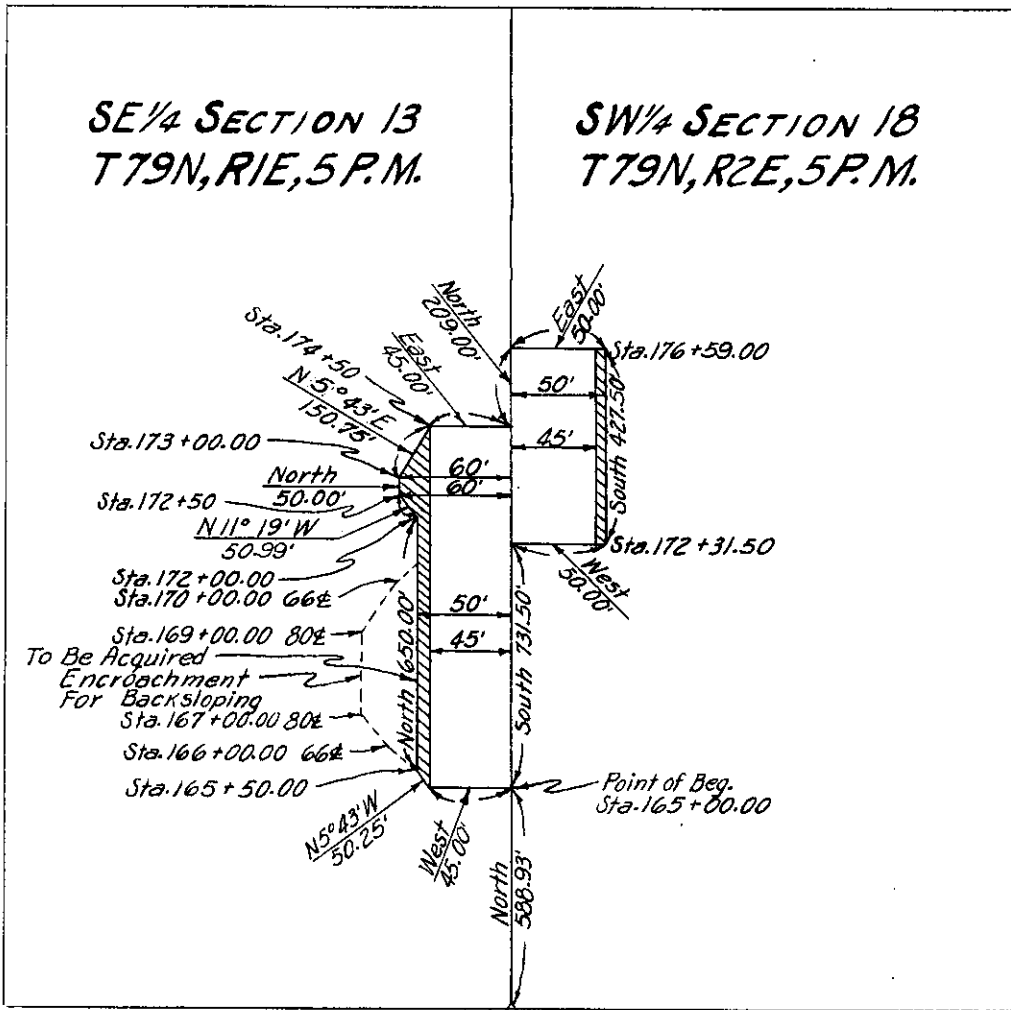

SE Cor., SE 1/4 Section 13
Cleona Twp.

SCOTT
(County)

Project No. PROJ. #L-169 PROP. # 1 OF 2

List areas by 40 acre tracts or Gov't lots, etc. (to tenths of an acre).