

PROPERTY PLAT

Acquired from AUGUST MEINERT

Married or Single? _____ (Give full name of spouse)

R. O. W. Area 0.52 ± Acres.

Borrow Area _____ Acres. Total Consideration \$ _____


Acquired by EASEMENT Date of Contract _____, 19____
(Easement—Deed—Condemnation—Contract)

LOCATION

From CL Station 0+00 to CL Station 14+77.32

Section 13, 14 & 23, Township 79 N, Range 2 E

Township (Civil) HICKORY GROVE Iowa.

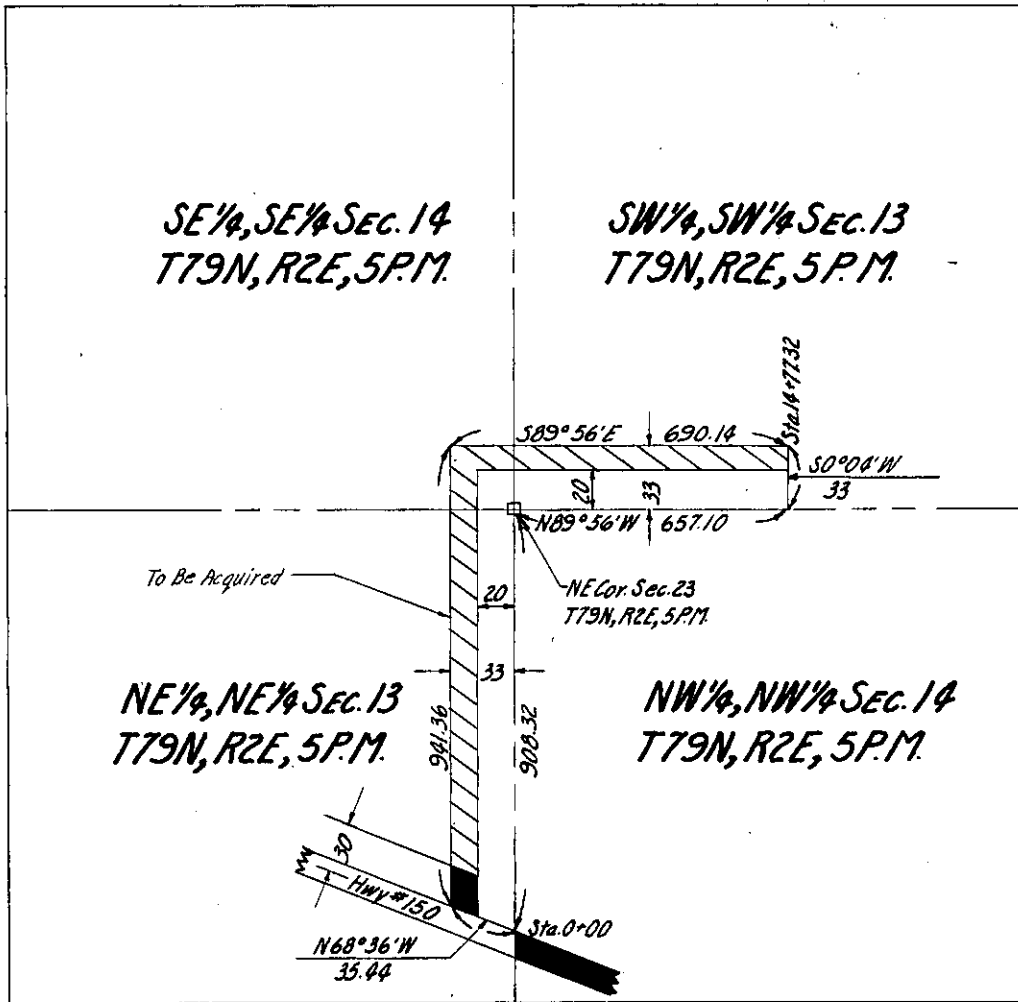

SCOTT
(County)

Project No. 860 PROP. #2