

Parcel No.

PROPERTY PLAT

Acquired from YOUNG & YOUNG ENTERPRISES

Married or Single? _____
(Give full name of spouse)

Area by Deed _____ Acres.

Area by Easement 1.55± Acres. Total Consideration \$ _____

Borrow Area _____ Acres. Contract Date _____, 19____


LOCATION

From CL Station 106+20.75 to CL Station 132+30.70

Section 13, Township 79N, Range 4E

Township (Civil) LECLAIRE Iowa.

Sta. 106+20.75
NW Cor., Sec. 12
Princeton Twp.

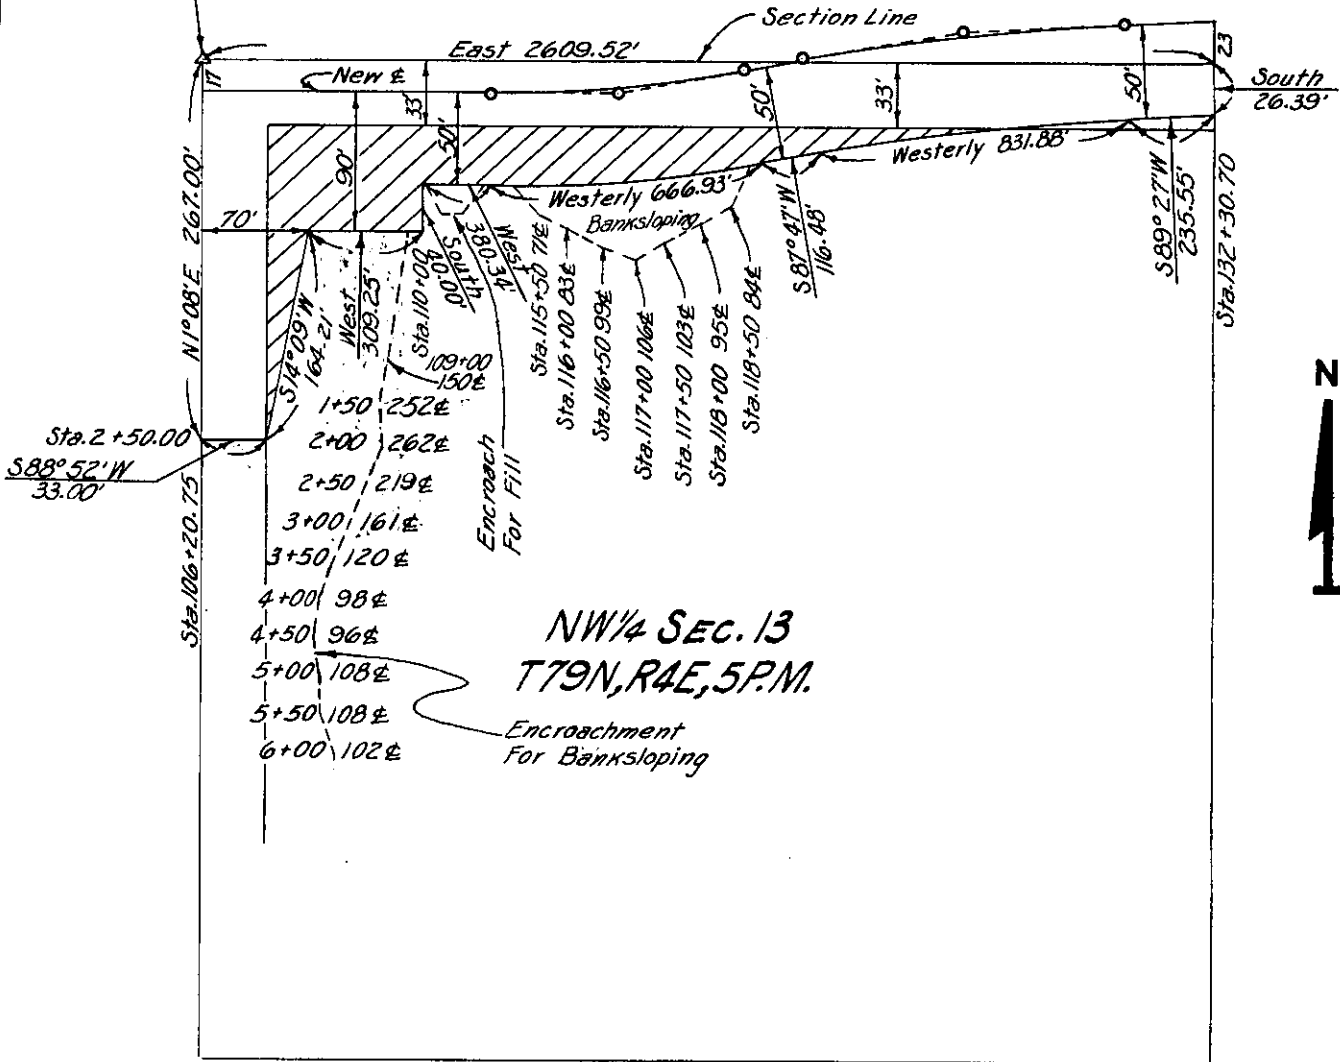

SCOTT
(County)

Project No. 666 PROP. #11

List areas by 40 acre tracts or Gov't lots, etc. (to tenths of an acre) _____