

PROPERTY PLAT

Acquired from WILLIAM & CHARLOTTE ROCK, HUSB. & WF.

Married or Single? _____
(Give full name of spouse)

Area by Deed _____ Acres.

Area by Easement 0.65 ± Acres. Total Consideration \$.....

Borrow Area _____ Acres. Contract Date _____, 19____


LOCATION

From CL Station 282+19.53 to CL Station 308+58.52

Section 13, Township 80N, Range 1E

Township (Civil) LIBERTY Iowa.

**NE 1/4 SECTION 13
T80N, R1E, 5 P.M.**

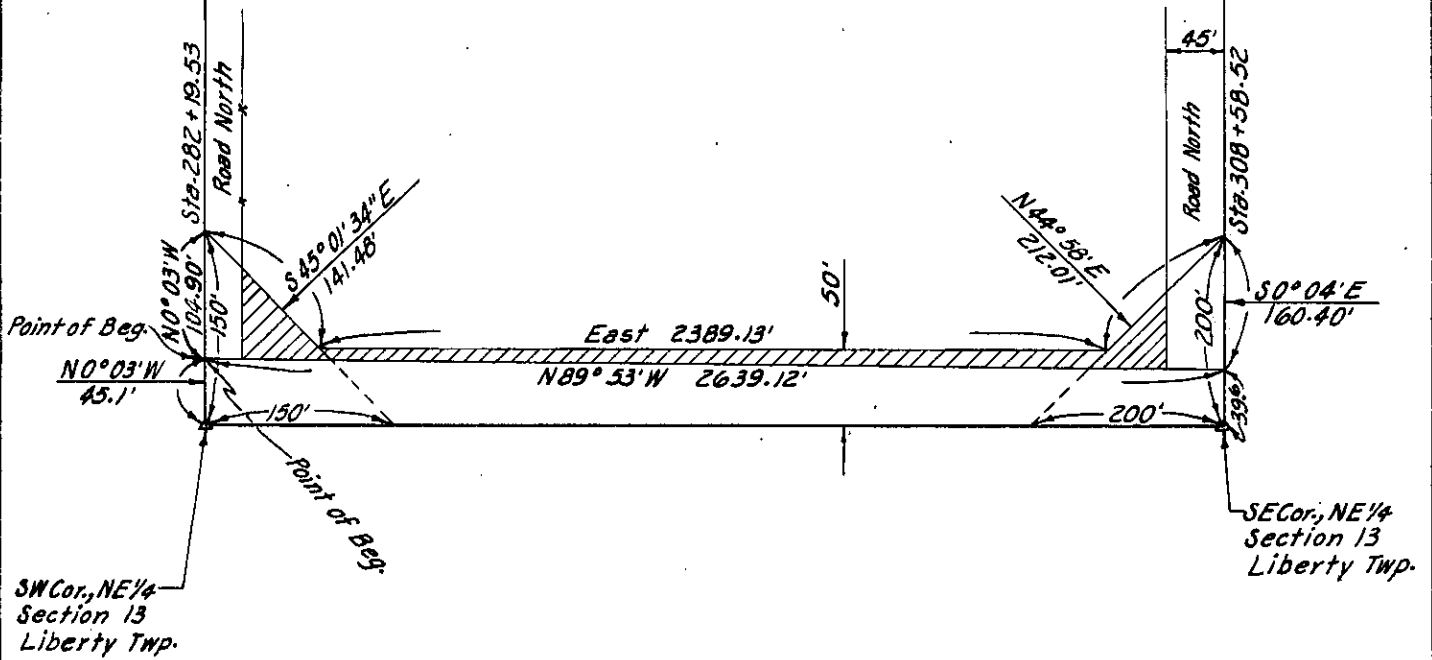

SCOTT
(County)

Project No. L-173 PROP. # 24

List areas by 40 acre tracts or Gov't lots, etc. (to tenths of an acre).